


DP 1
Lsch 1/100
Hsch 1/100

V-vlak
-1m.

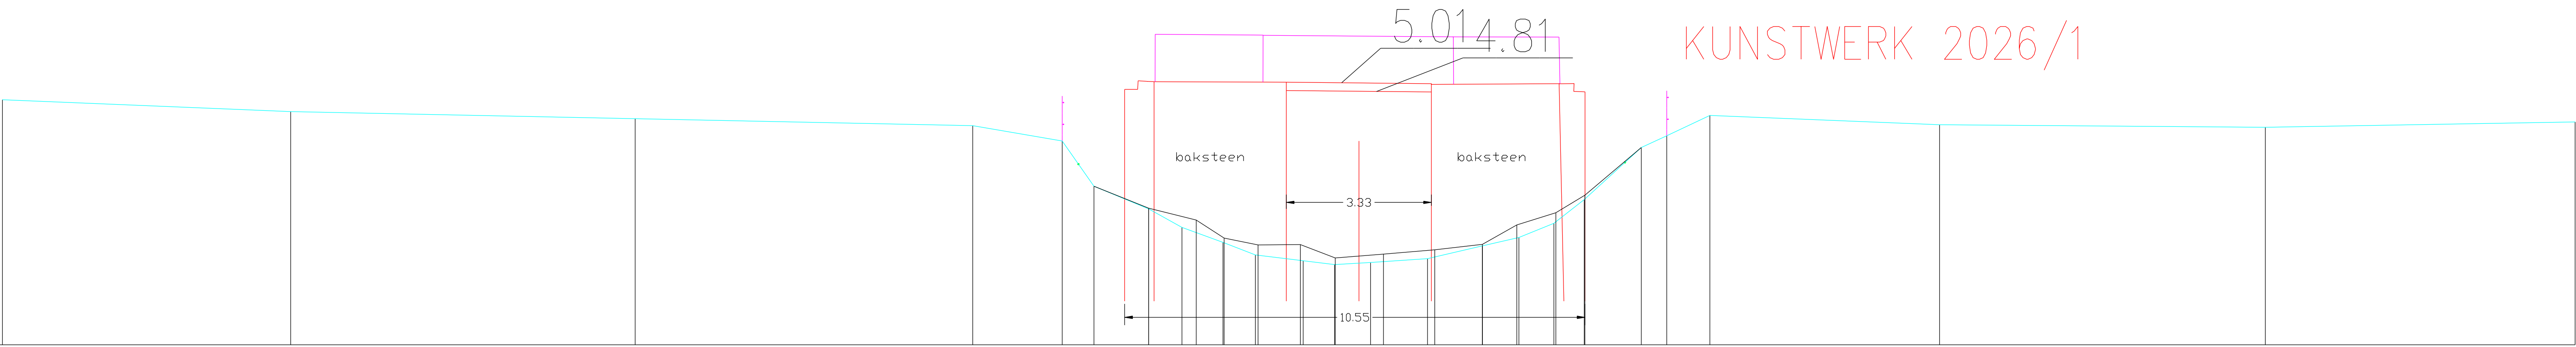

KUNSTWERK 2026/1

Peil vaste bodem	4.62	4.34	4.18	4.02	3.67	2.63	2.12	1.69	1.35	1.06	0.93	0.84	0.89	0.97	1.27	1.46	1.78	2.33	3.52	3.79	4.26	4.04	3.98	4.11
Peil slibbodem							2.13	1.86	1.45	1.29	1.3	0.99	1.08	1.18	1.3	1.75	2.03	2.43						
Begin begroeiing						3.14													3.18					
Tussenafstand		6.61	7.9	7.74	2.05	0.73	1.25	0.76	0.94	0.74	1.09	0.72	0.83	1.31	1.26	0.84	0.8	0.69	1.31	0.58	0.99	5.26	7.47	7.1
Cumulafstand	0	6.61	14.5	22.24	24.29	25.02	26.28	27.04	27.98	28.72	29.81	30.53	31.36	32.67	33.92	34.76	35.56	36.26	37.56	38.15	39.14	44.4	51.87	58.97