


DP11
Lsch 1/100
Hsch 1/100

V-vlak
0.00m.

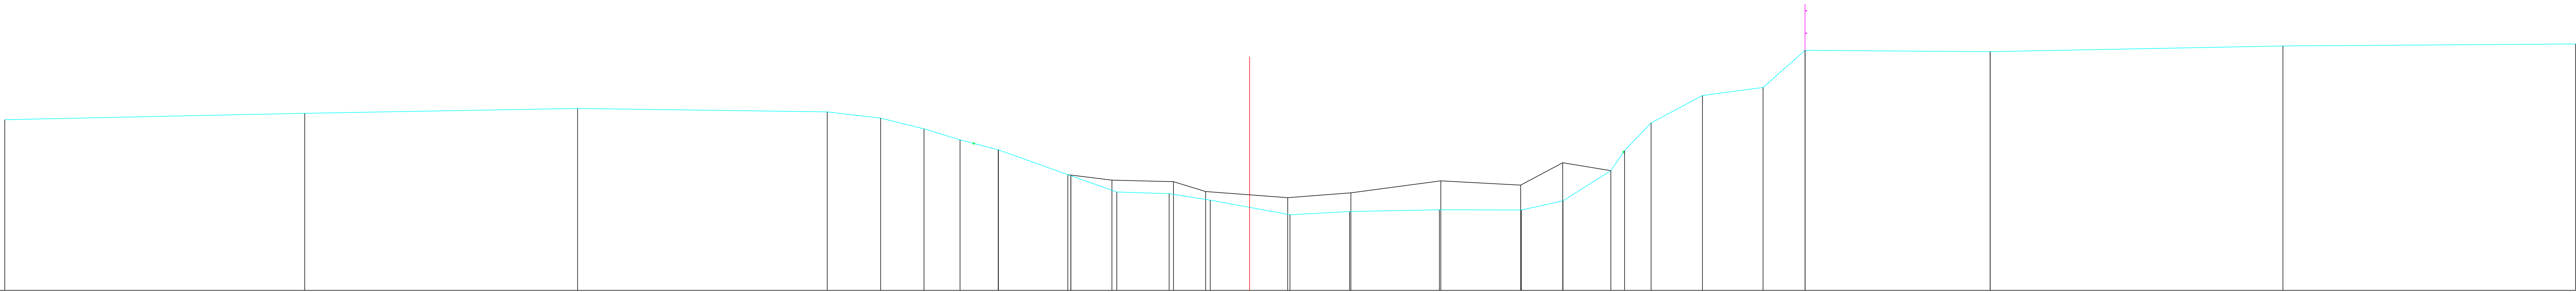

Peil slibbodem																																			
Peil vaste bodem	3.79	3.93	4.04	3.96	3.82	3.59	3.34	3.12	2.54	2.57	2.18	2.45	2.15	2.41	2.19	1.68	2.06	1.75	2.16	1.79	2.43	1.78	2.34	1.99	2.83	2.66	2.66	3.07	3.72	4.32	4.50	5.32	5.30	5.42	5.47
Begin begroeiing																																			
Tussenafstand	6.66	6.06	5.54	1.19	0.96	0.80	0.85	1.61	1.02	1.16	0.91	1.77	1.32	2.00	1.82	0.92	1.07	0.30	0.59	1.14	1.35	0.93	0.00	4.11	0.00	6.50	6.50	6.50	6.50	6.50	6.50	6.50	6.50	6.50	6.50
Cumulafstand	0.00	6.66	12.72	18.26	19.45	20.41	21.21	22.06	23.67	24.69	25.85	26.76	28.53	29.85	31.85	33.67	34.59	35.66	35.96	36.55	37.69	39.04	39.97	44.08	50.58	57.08	63.58	69.58	76.08	82.58	89.08	95.58	102.08	108.58	115.08