


DP13

Lsch 1/100

Hsch 1/100

V-vlak

0.00m.

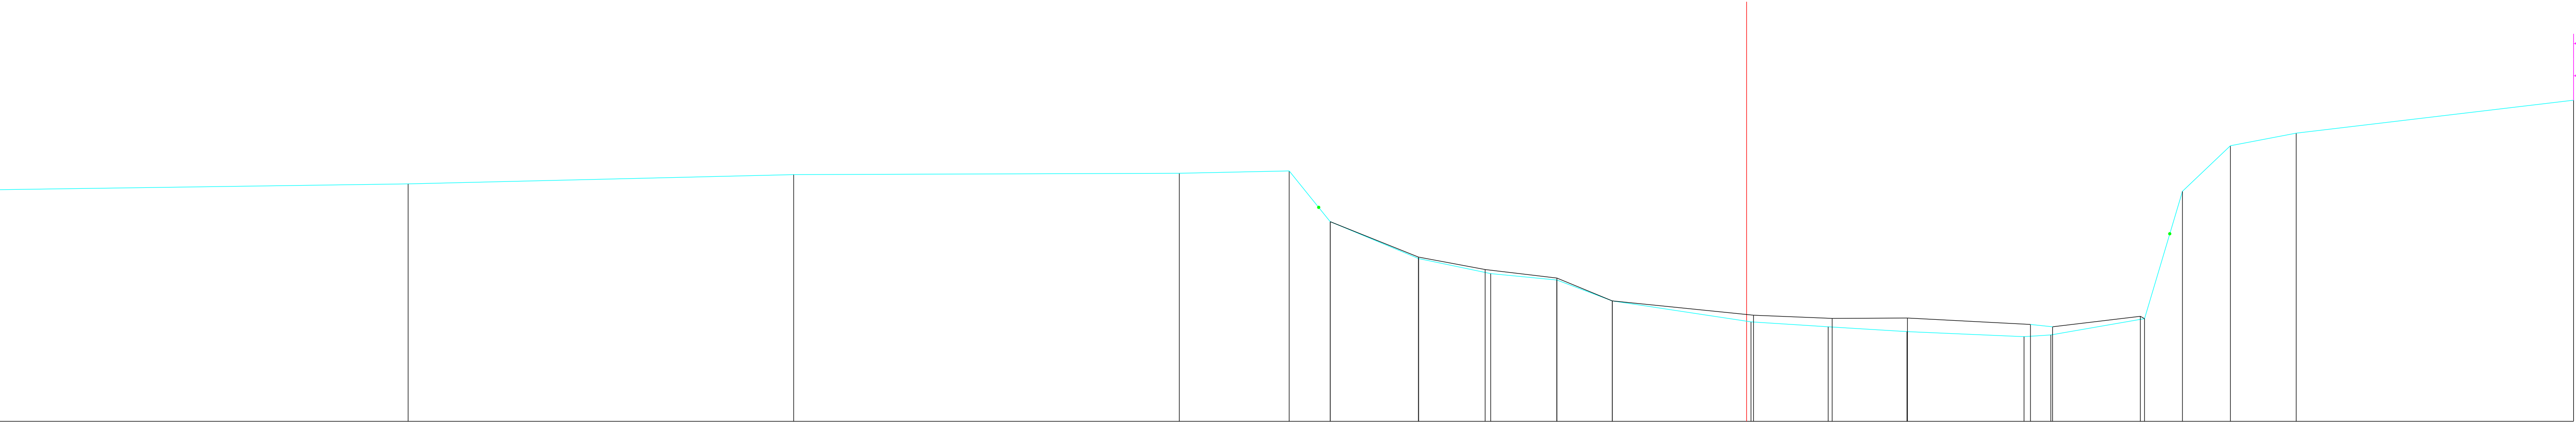

Peil slikbodem																			4.98			
Peil vaste bodem	3.60	3.68	3.83	3.85	3.89	3.10	2.53	2.29	2.19	1.87	1.54	1.47	1.39	1.31	1.34	1.59	3.57	4.28	4.47			
Begin begroeiing						3.32											2.91					
Tussenafstand	6.34	5.98	5.98	1.70	0.64	1.37	1.12	1.03	0.86	2.15	1.20	1.22	1.81	0.42	1.46	0.59	0.73	1.02	4.30			
Cumulafstand	0.00	6.34	12.32	18.30	20.00	20.64	22.01	23.13	24.16	25.01	27.17	28.37	29.59	31.40	31.82	33.28	33.87	34.60	35.62	39.92		