


DP15  
Lsch 1/100  
Hsch 1/100  
  
V-vlak  
0.00m.

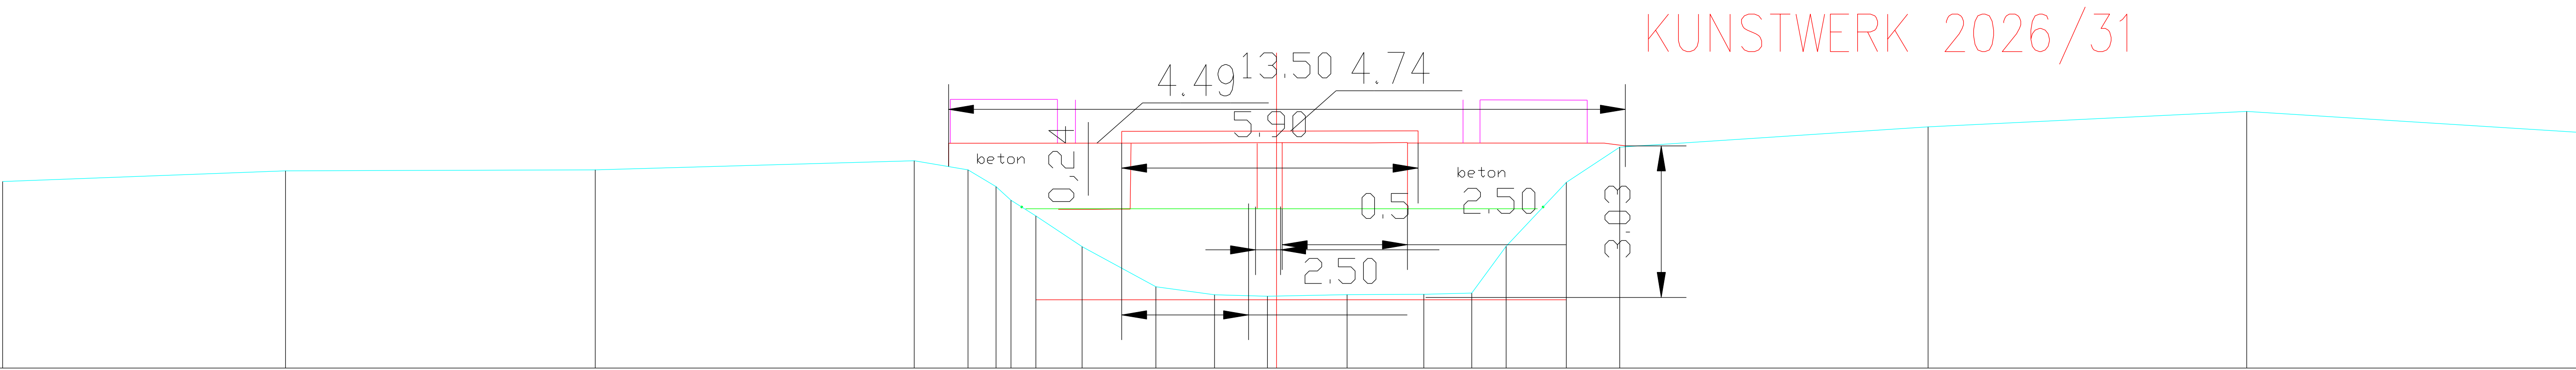

|                  |      
|------------------|------|------|-------|-------|-------|-------|-------|-------|-------|-------|-------|-------|-------|-------|-------|-------|-------|-------|-------|-------|-------|
| Peil slibbodem   |      |      
| Peil vaste bodem | 372  | 393  | 395   | 413   | 395   | 362   | 334   | 303   | 242   | 162   | 146   | 143   | 146   | 147   | 149   | 243   | 370   | 440   | 481   | 512   | 470   |
| Begin begroeiing | 321  |      |       |       |       |       |       |       | 321   |       |       |       |       |       |       |       |       |       |       |       |       |
| Tussenafstand    | 5.65 | 6.18 | 6.36  | 1.07  | 0.56  | 0.30  | 0.50  | 0.92  | 1.47  | 1.17  | 1.06  | 1.59  | 1.53  | 0.96  | 0.68  | 1.20  | 1.07  | 6.15  | 6.36  | 6.58  |       |
| Cumulafstand     | 0.00 | 5.65 | 11.82 | 18.18 | 19.26 | 19.82 | 20.11 | 20.61 | 21.53 | 23.01 | 24.18 | 25.23 | 26.82 | 28.35 | 29.31 | 29.99 | 31.19 | 32.26 | 38.41 | 44.76 | 51.34 |