


DP16
Lsch 1/100
Hsch 1/100
V-vlak
0.00m.

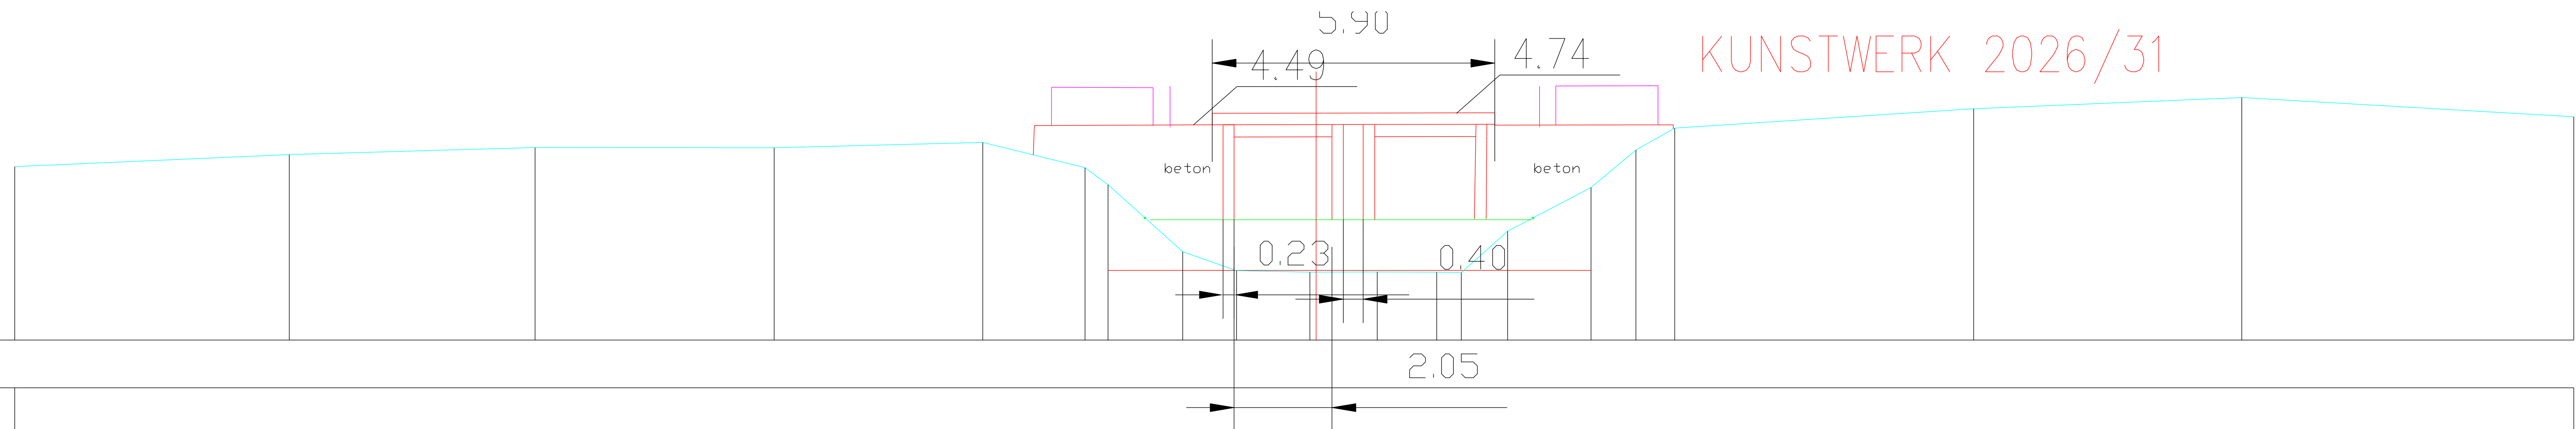

Peil slibbodem																				
Peil vaste bodem	363	389	403	403	414	361	325	185	145	142	143	142	142	228	320	398	444	485	508	468
Begin begroeiing	256							256												
Tussenafstand	5.75	5.14	5.00	4.37	2.14	0.48	1.56	1.13	1.54	1.41	1.24	0.51	0.97	1.74	0.94	0.81	6.26	5.61	6.95	
Cumulafstand	0.00	5.75	10.89	15.89	20.26	22.40	22.88	24.44	25.57	27.10	28.51	29.75	30.27	31.24	32.98	33.92	34.73	40.99	46.60	53.55