


DP 5
Lsch 1/100
Hsch 1/100

V-vlak
0m.

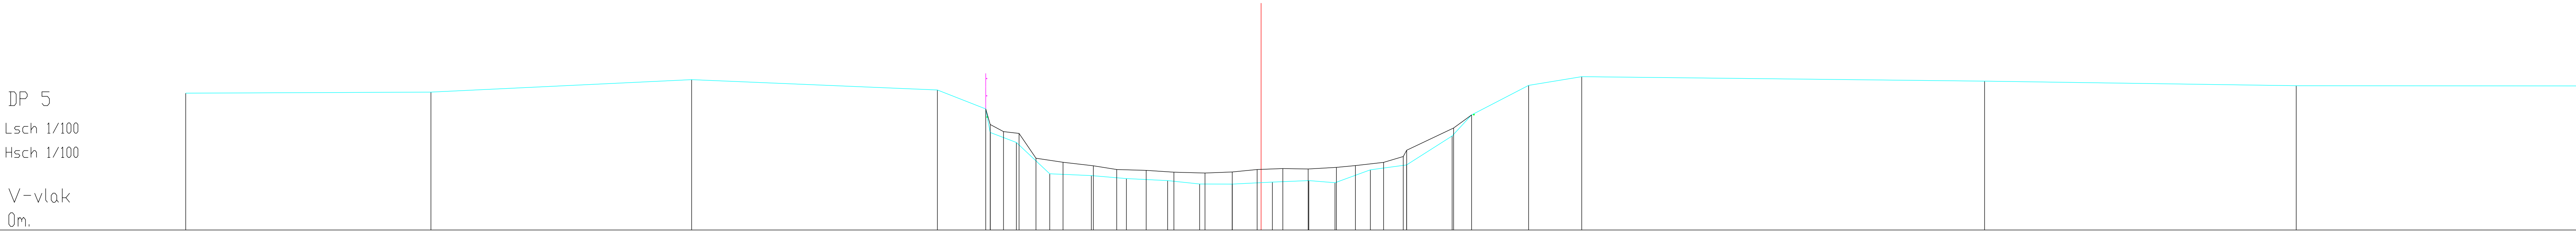

Peil vaste bodem	3.96	3.99	4.03	4.05	3.96	3.85	3.8	3.53	3.63	3.96	3.86	3.57	3.49	3.43	3.33	3.33	3.39	3.78	3.77	3.43	3.37	3.86	3.96	3.84	3.88	2.72	3.33	4.19	4.44	4.31	4.18	4.17
Peil slibbodem																																
Begin begroeiing																																
Tussenaafstand	7.1	7.55	7.12	14	0.76	0.97	12	10.1	12	0.93	0.94	1.16	1.05	0.76	1.02	1.05	1.32	0.56	165	154	1166	902	8.11									
Cumulafstand	0	7.1	14.65	21.76	22.52	24.05	25.01	26.22	27.23	28.43	29.35	30.29	31.46	32.51	33.27	34.3	35.34	36.66	37.23	38.87	40.41	52.08	61.1	69.21								