


222/22000-170

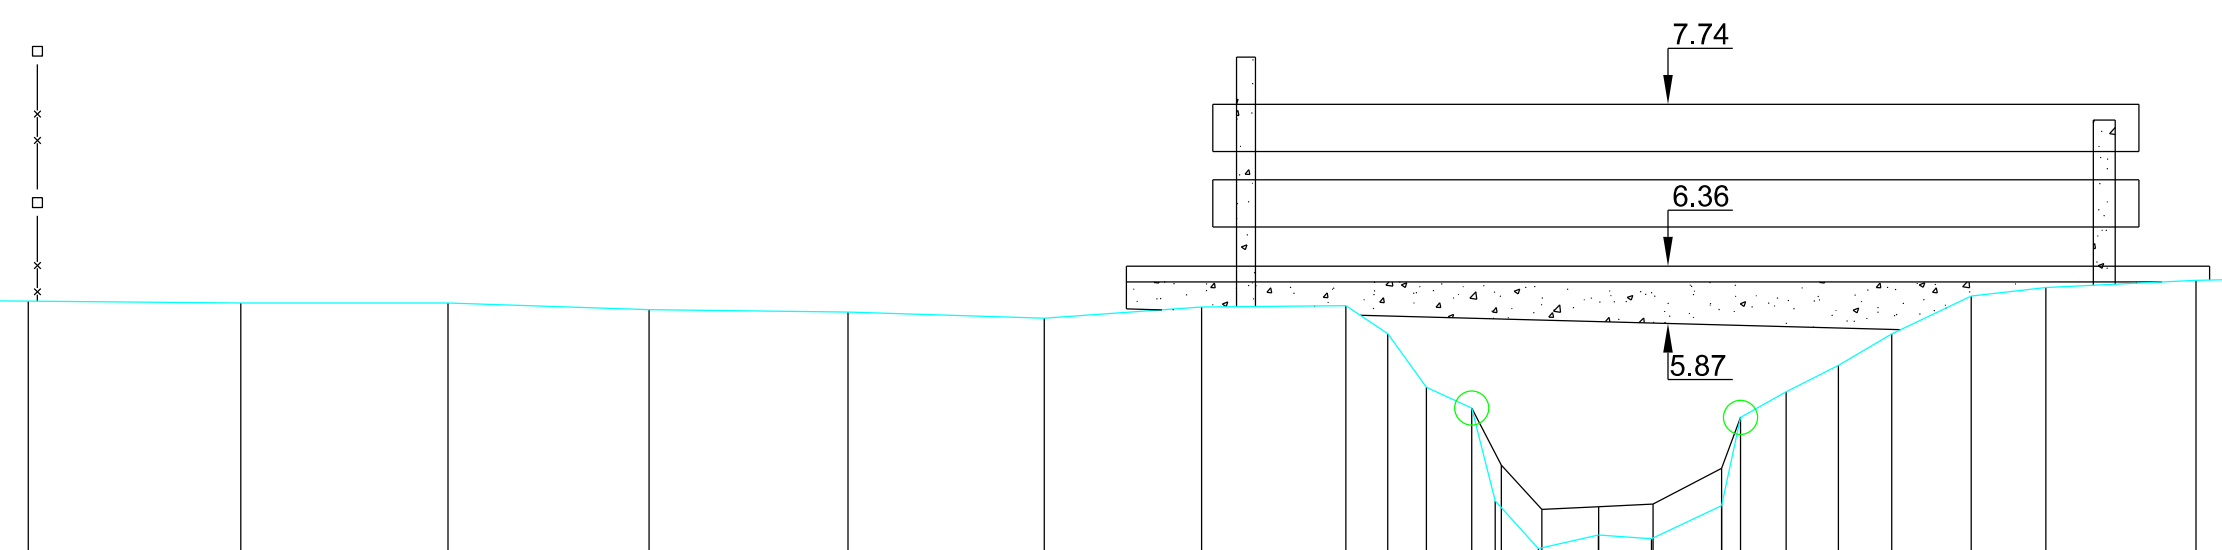

SCHALEN

HOOGTE 1: 100.00

LENGTE 1: 100.00

REFERENTIEVLAK 1.00

MATEN TERREIN	6.05	6.05	6.04	5.99	6.03	6.07	6.06	6.05	6.04	5.99	5.97	5.92	6.01	6.02	5.78	5.51	5.78	6.10	6.18	6.24	6.27	6.30	6.30	6.19	6.16	6.14	6.10	6.02	5.99	6.00	6.03	5.97							
TUSSENAFSTANDEN TERREIN		1.65	1.74	1.72	1.73	0.97	1.90	1.82	1.77	1.72	1.70	1.68	1.34	1.23	0.36	0.45	0.32	0.68	0.64	1.28	1.80	1.76	1.70	1.64	1.02	0.68	0.61	1.79	1.75	1.84	1.75	1.82							
GEKUMULEERDE AFSTANDEN TERREIN	0.00	1.65	3.38	5.10	6.83	7.80	9.70	11.51	13.29	15.00	16.70	18.38	19.73	20.96	21.32	21.65	22.04	22.61	23.12	23.57	24.17	24.73	25.17	25.63	26.31	26.95	28.23	30.03	31.79	33.49	35.13	36.15	36.83	37.44	39.23	40.98	42.83	44.57	46.40
MATEN SLIB		4.66 4.28 4.30 4.32 4.63																																					
TUSSENAFSTANDEN SLIB		22.29 0.35 0.49 0.46 0.58 22.22																																					
GEKUMULEERDE AFSTANDEN SLIB	0.00	22.29 22.64 23.12 23.59 24.17 46.40																																					