
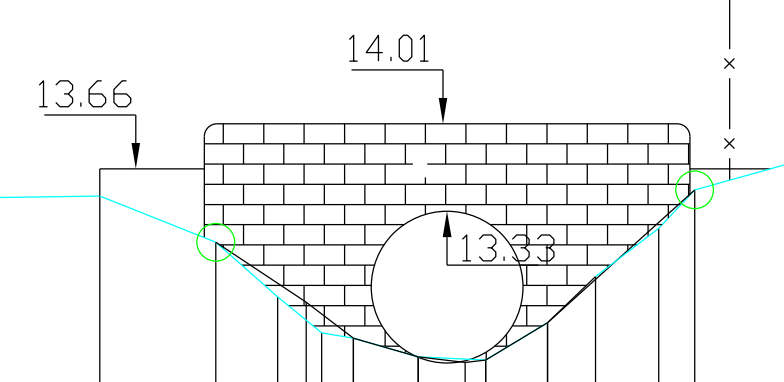


264 P.K. 11.33220
222/22000-330

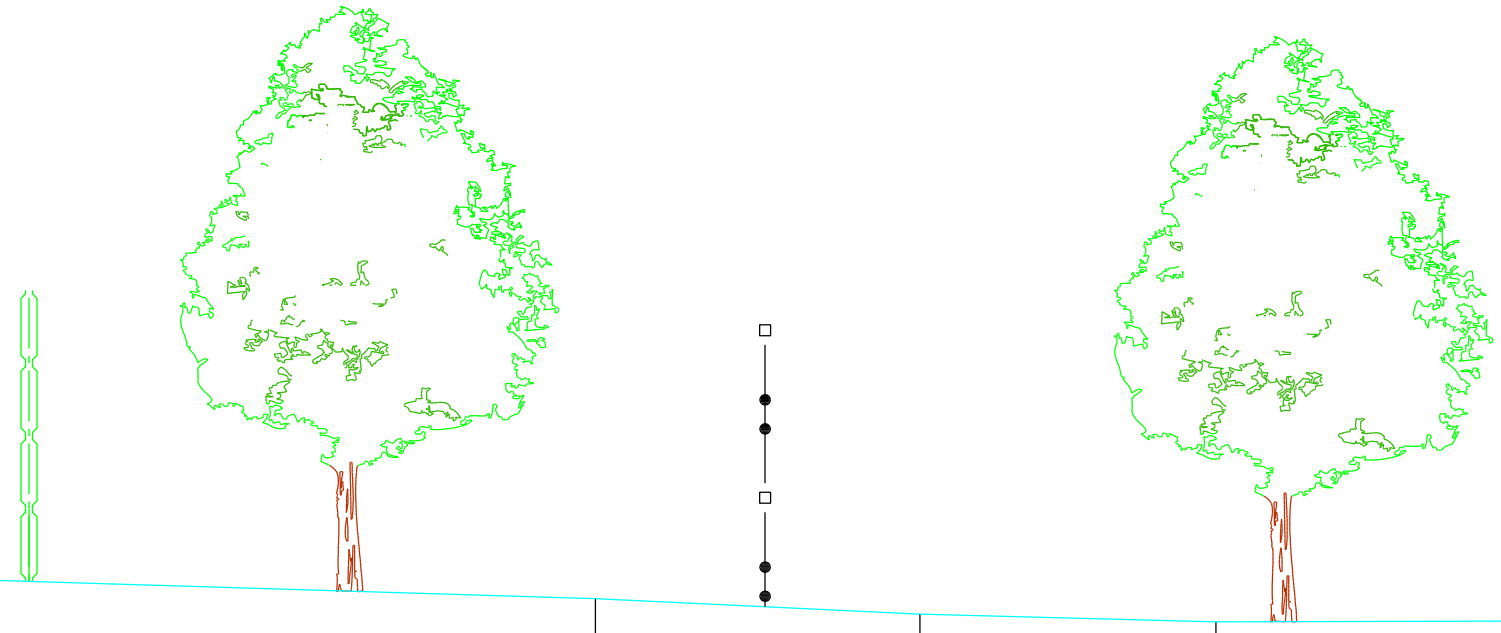

SCHALEN	
HOOGTE 1: 100.00	
LENGTE 1: 100.00	
REFERENTIEVLAK 10.00	
MATEN TERREIN	13.81	13.80	13.73		13.59		13.47		13.41		13.42		13.45		13.09	12.67	12.39	12.35	12.21	12.18	12.47	12.83	13.20	13.50	13.74	13.74		13.76		13.86		13.96		14.05		14.22		14.24		14.42
TUSSENAFSTANDEN TERREIN	1.12	2.31		4.67		2.51		2.29		2.33		2.17		0.90	0.48	0.34	0.24	0.50	0.52	0.48	0.37	0.49	0.28	0.88	1.12		2.64		2.45		2.37		2.14		2.52		2.66		2.30	
GEKUMULEERDE AFSTANDEN TERREIN	0.00	1.12	3.43		8.1		10.61		12.89		15.23		17.39		18.29	18.77	19.11	19.35	19.85	20.38	20.85	21.23	21.71	21.99	22.87	23.99		26.63		29.08		31.44		33.58		36.1		38.76		41.06
MATEN SLIB	
TUSSENAFSTANDEN SLIB	
GEKUMULEERDE AFSTANDEN SLIB	0.00																																							