


289 P.K. 12.43425

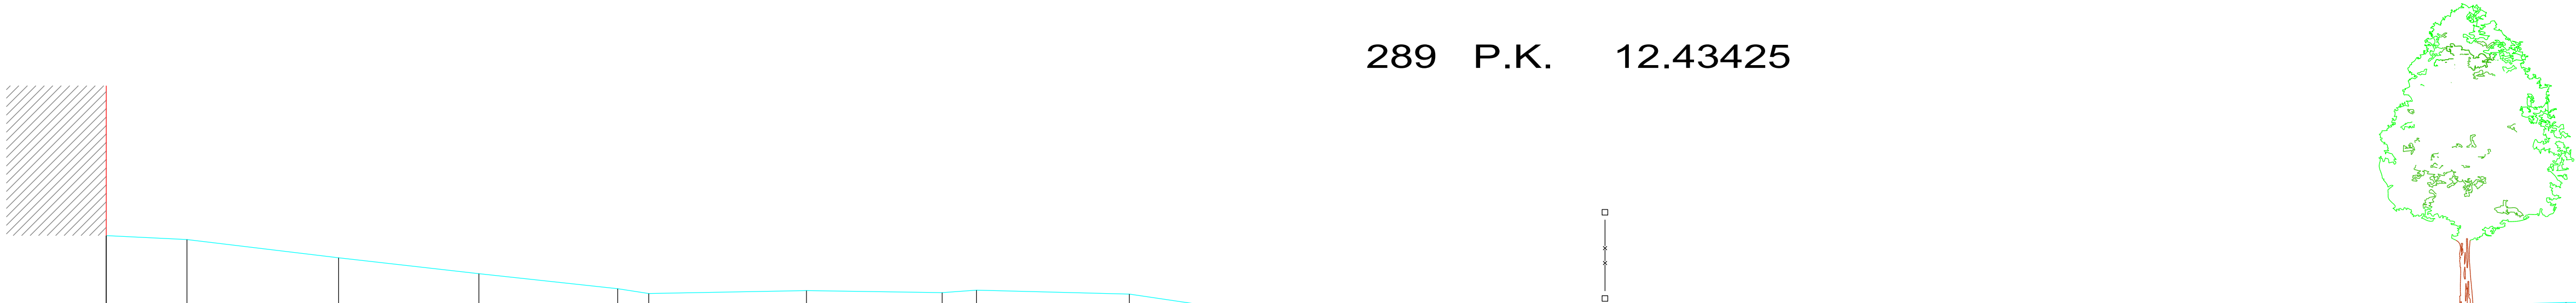

SCHALEN

HOOGTE 1: 100.00

LENGTE 1: 100.00

REFERENTIEVLAK 12.00

MATEN TERREIN	15.53	15.47	15.20	14.96	14.74	14.66	14.71	14.68	14.71	14.65	14.50	14.10	13.25					13.74	14.05	14.21	14.37	14.43	14.47	14.53	14.56	14.61	14.60
TUSSENAFSTANDEN TERREIN		1.21	2.27	2.11	2.08	0.47	2.36	2.04	0.51	2.29	1.07	0.59	0.77	0.57	0.62	0.64	0.80	2.11	2.40	2.21	2.35	2.14	2.26	2.61	2.62	2.24	2.39
GEKUMULEERDE AFSTANDEN TERREIN	0.00	1.21	3.48	5.59	7.67	8.14	10.50	12.54	13.05	15.34	16.41	17.00	17.77	18.04	18.61	19.22	20.02	22.93	25.33	27.54	29.89	32.03	34.29	36.90	39.51	41.76	44.14
MATEN SLIB																											
TUSSENAFSTANDEN SLIB		17.98																									
GEKUMULEERDE AFSTANDEN SLIB	0.00	17.98																									