


222/22000-390

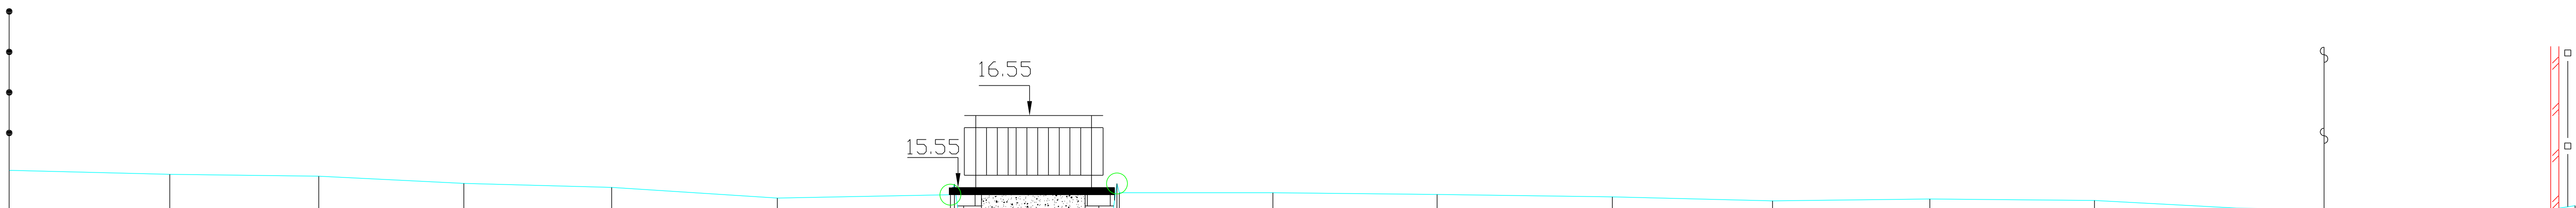

SCHALEN
HOOGTE 1: 100.00
LENGTE 1: 100.00
REFERENTIEVLAK 11.00

MATEN TERREIN	15.79																			
TUSSENAFSTANDEN TERREIN		2.23	2.07	2.02	2.05	2.30	2.41	0.35	0.78	0.73	0.36	2.13	2.28	2.44	2.23	2.19	2.29	1.97	2.17	2.00
GEKUMULEERDE AFSTANDEN TERREIN	0.00	2.23	4.31	6.32	8.38	10.68		13.09	14.29	15.04	15.41	17.57	19.86	22.30	24.52	26.71	29.00	30.97	33.14	35.15
MATEN SLIB		13.03																		
TUSSENAFSTANDEN SLIB		13.50																		
GEKUMULEERDE AFSTANDEN SLIB	0.0000	13.50																		