


222/22000-390

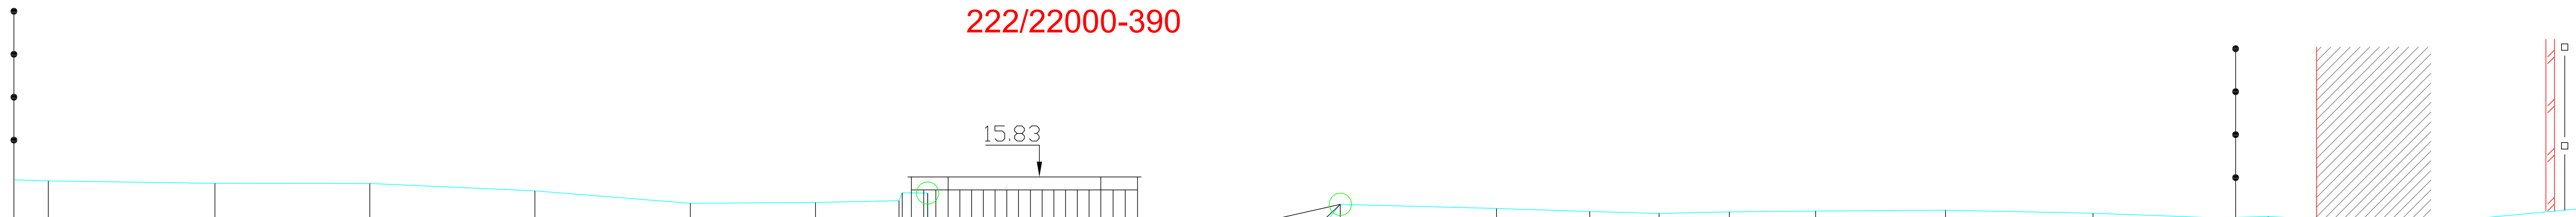

SCHALEN
HOOGTE 1: 100.00
LENGTE 1: 100.00
REFERENTIEVLAK 9.00

MATEN TERREIN	15.79	15.78	15.74	15.74	15.64	15.48	15.49	15.52	15.62	12.01	12.00	11.99	15.47	15.41	15.37	15.35	15.37	15.38	15.39	15.35	15.29	15.31	15.27	15.28	15.41
TUSSENAFSTANDEN TERREIN	0.45	2.18	2.03	2.16	2.04	1.64	1.09	0.33	1.34	1.19	2.84	2.04	1.22	0.91	0.92	1.13	1.70	1.93	1.60	0.69	0.83	1.82	1.37		
GEKUMULEERDE AFSTANDEN TERREIN	0.00	2.63	4.66	6.82	8.86	10.50	11.59	11.99	13.34	14.53	17.37	19.42	20.64	21.55	22.47	23.60	25.30	27.23	28.84	29.52	30.36	32.21	33.58		
MATEN SLIB	12.36										12.33	12.76													
TUSSENAFSTANDEN SLIB	12.04										1.29	1.16	19.08												
GEKUMULEERDE AFSTANDEN SLIB	0.00	12.04										13.33	14.49	33.58											