


222/22000-400

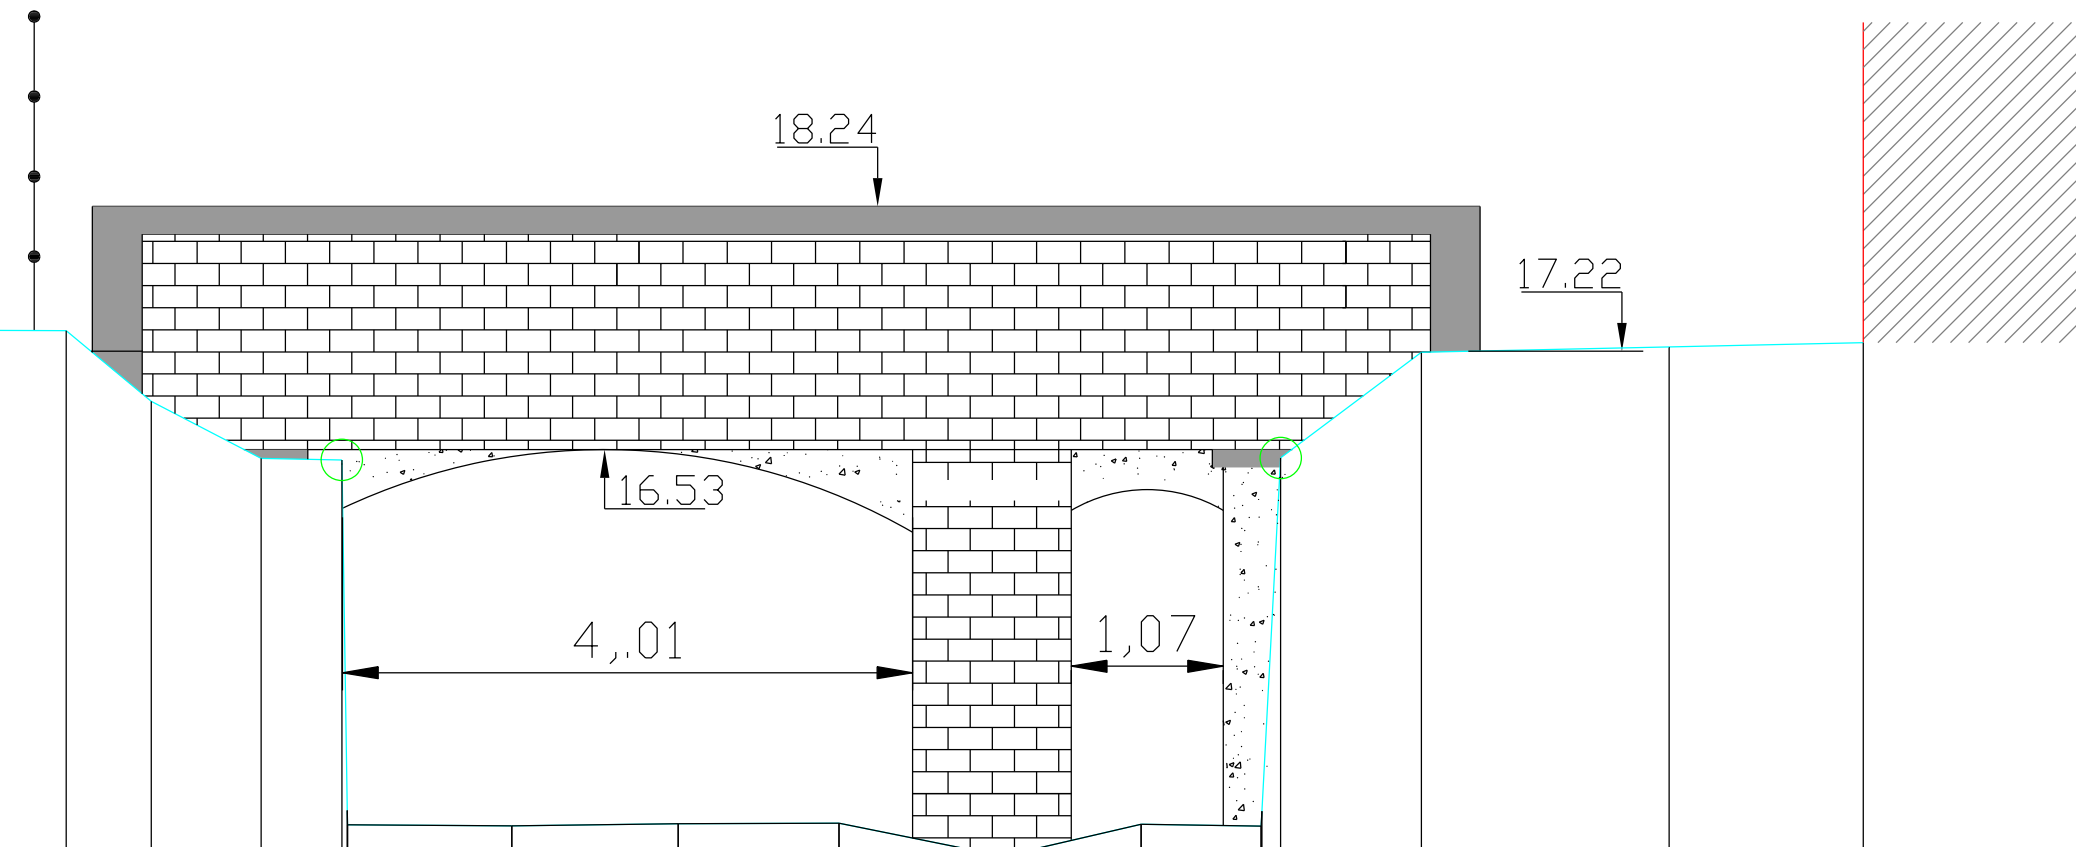

SCHALEN
HOOGTE 1: 100.00
LENGTE 1: 100.00
REFERENTIEVLAK 12.00

MATEN TERREIN	17.69	17.66	17.69	17.58	17.57	17.47	17.41	17.42	17.34	17.34	17.35	17.37	17.36	16.87	16.47	16.46	13.89	13.89	13.90	13.91	13.67	13.90	13.88	16.47	17.21	17.25	17.28
TUSSENAFSTANDEN TERREIN	2.10	2.52	2.17	1.84	1.00	2.26	2.07	0.75	2.28	2.34	1.21	2.08	0.60	0.77	0.57	1.15	1.17	1.13	1.15	0.97	0.84	0.99	1.74	1.37			
GEKUMULEERDE AFSTANDEN TERREIN	0.00	2.1	4.62	6.79	8.63	9.63	11.89	13.96	14.71	17	19.34	20.54	22.62	23.22	23.99	24.56	24.6	25.75	26.92	28.05	29.2	30.17	31.02	31.15	32.14	33.88	35.25
MATEN SLIB																13.99	13.89	13.89	13.90	13.91	13.67	13.90	13.88	13.99			
TUSSENAFSTANDEN SLIB							24.60										1.15	1.17	1.13		1.15	0.97	0.84		4.23		
GEKUMULEERDE AFSTANDEN SLIB	0.00															24.6	25.75	26.92	28.05	29.2	30.17	31.02	31.02			35.25	