


SCHALEN																					
HOOGTE 1: 100.00																					
LENGTE 1: 100.00																					
REFERENTIEVLAK 16.00																					
MATEN TERREIN	20.21	20.22	20.22	20.19	20.14	19.93	19.93	17.05	18.18	18.88	18.86	18.08	16.99	20.19	20.21	20.04	20.07	20.30	20.25	20.37	20.43
TUSSENAFSTANDEN TERREIN	4.65	4.64	4.79	2.09	4.19	3.89	3.26	0.74	1.26	0.76	7.10	0.69	1.38	1.49	4.60	1.23	3.80	2.83			
GEKUMULEERDE AFSTANDEN TERREIN	0.00	4.65	9.29	14.08	16.17	20.36	24.25	27.35	27.51	28.25	29.51	30.26	30.35	37.42	38.10	39.49	40.98	45.57	46.80	50.60	53.43
MATEN SLIB	16.97 16.58 16.98																				
TUSSENAFSTANDEN SLIB	28.15 0.71 0.83 23.74																				
GEKUMULEERDE AFSTANDEN SLIB	0.00	28.15 28.86 29.69 53.43																			

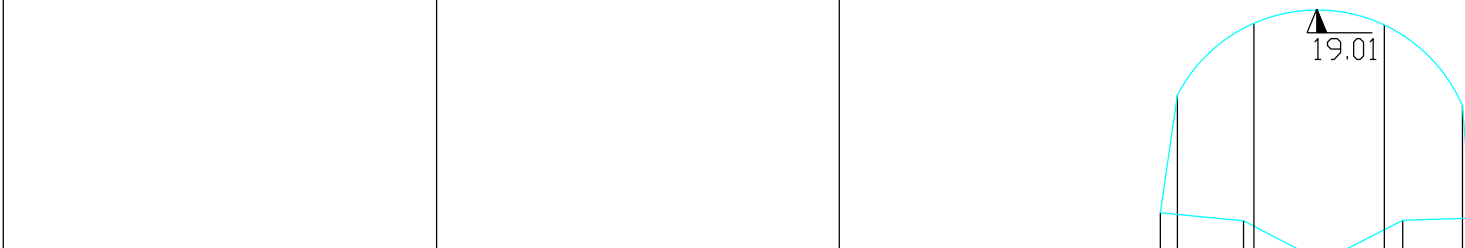