
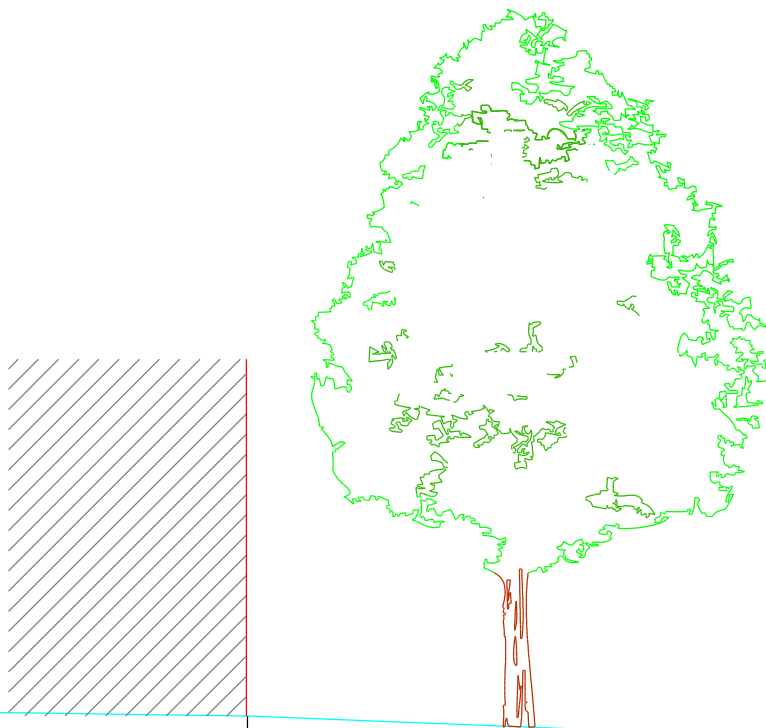


369 P.K. 14.70900

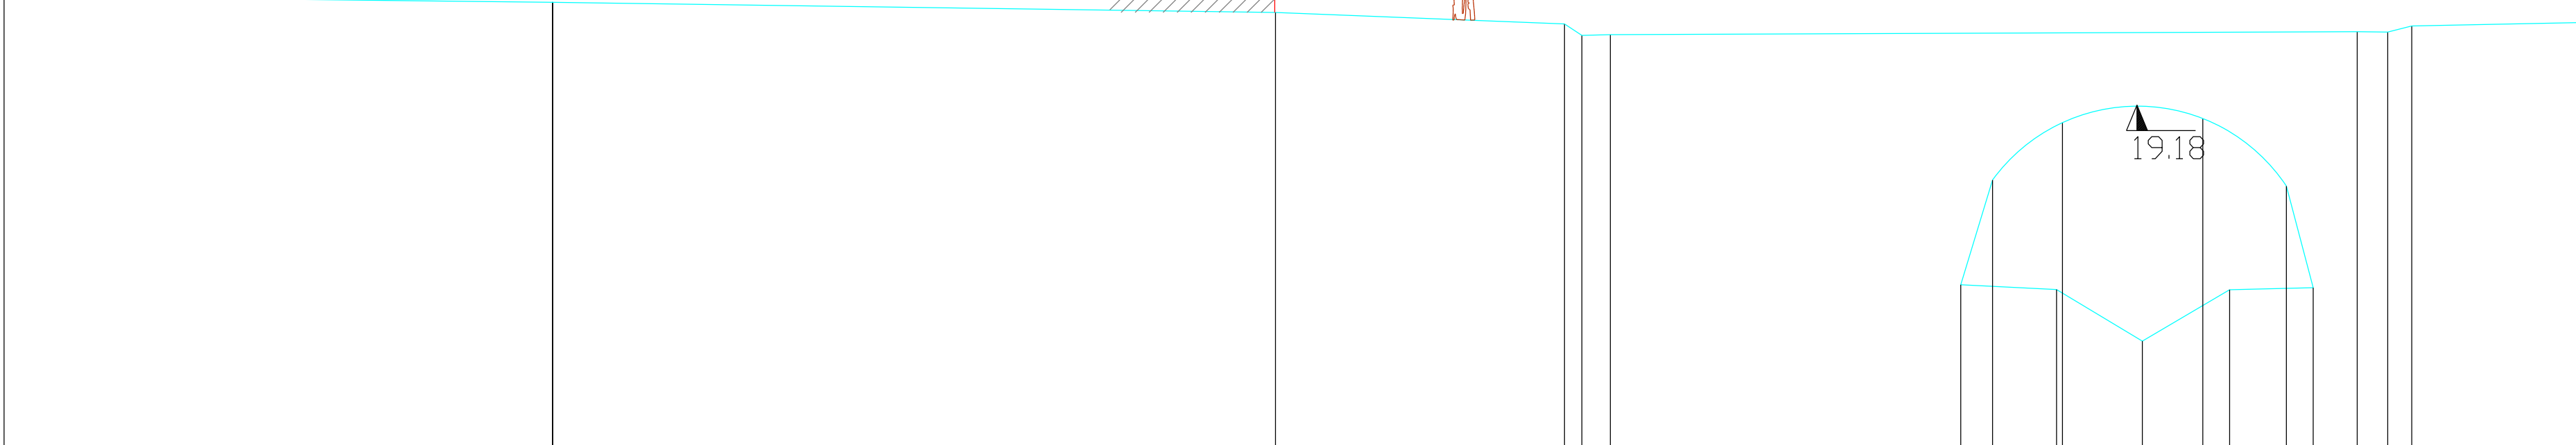

SCHALEN	
HOOGTE 1:	100.00
LENGTE 1:	100.00
REFERENTIEVLAK	16.00

SCHALEN																					
HOOGTE 1: 100.00																					
LENGTE 1: 100.00																					
REFERENTIEVLAK 16.00																					
MATEN TERREIN	20.17	20.12	20.02	19.92	19.82	19.82	19.06	18.45	19.88	19.90	19.96	19.98	20.09	20.06	20.18	20.19					
TUSSENAFSTANDEN TERREIN		4.99	6.57	2.63	0.16	0.26	3.20	0.29	0.63	1.50	0.76	0.24	2.92	0.58	4.50	0.70	0.88	0.56			
GEKUMULEERDE AFSTANDEN TERREIN	0.00	4.99	11.56	14.19	14.61	14.87	17.79	18.08	18.72	19.99	20.75	20.10	21.40	21.68	21.90	24.81	25.39	29.89	30.59	31.47	32.03
MATEN SLIB																					
TUSSENAFSTANDEN SLIB		18.66																			
GEKUMULEERDE AFSTANDEN SLIB	0.00	18.66																			