


SCHALEN
HOOGTE 1: 100,00
LENGTE 1: 100,00
REFERENTIEVLAK 28,00

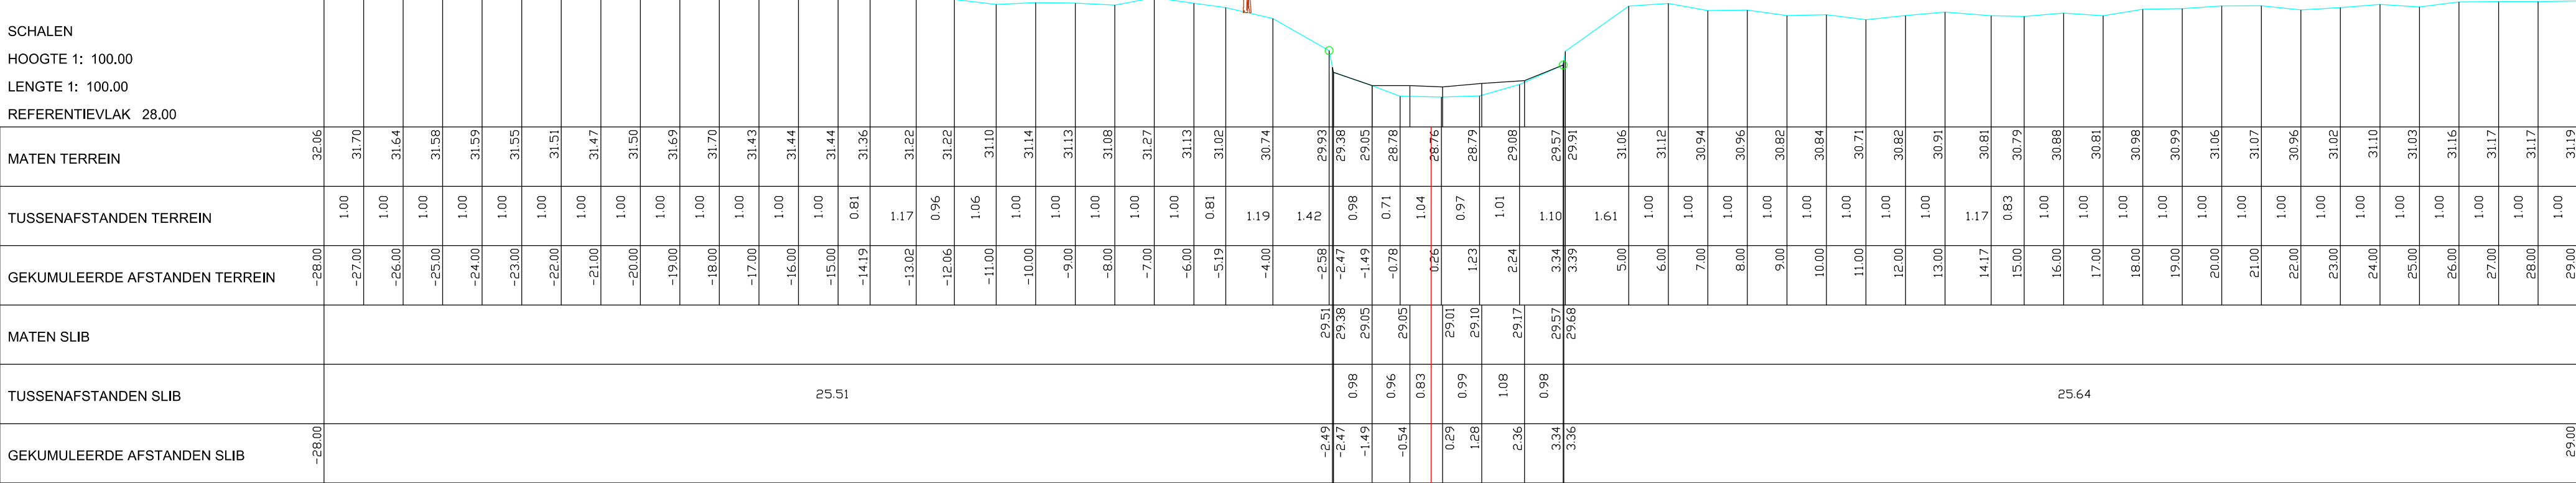

29 P.K. 1.26398