


SCHALEN  
HOOGTE 1: 100,00  
LENGTE 1: 100,00  
REFERENTIEVLAK 26,00

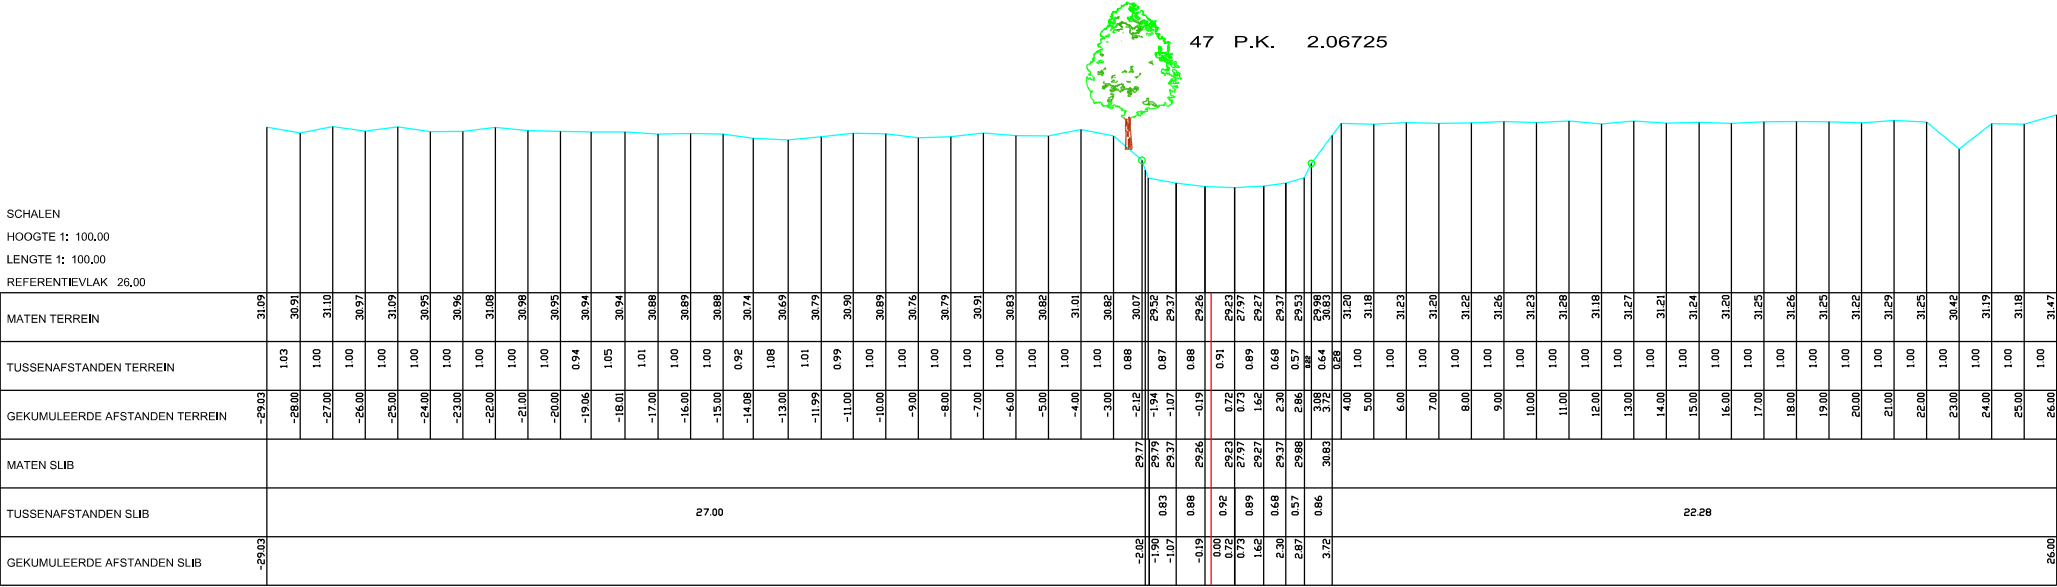

47 P.K. 2.06725