


SCHALEN
HOOGTE 1: 100,00
LENGTE 1: 100,00
REFERENTIEVLAK 28,00

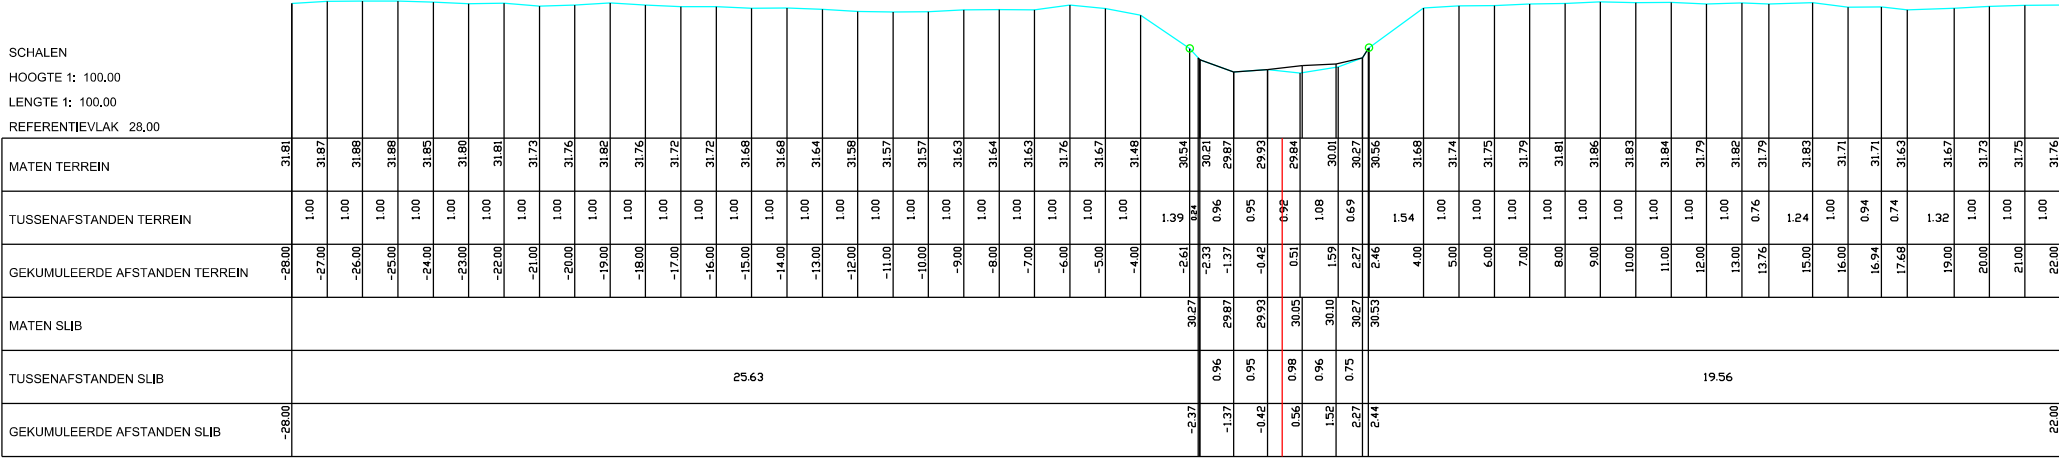

94 P.K. 4.28944