


30 P.K. 1.23558

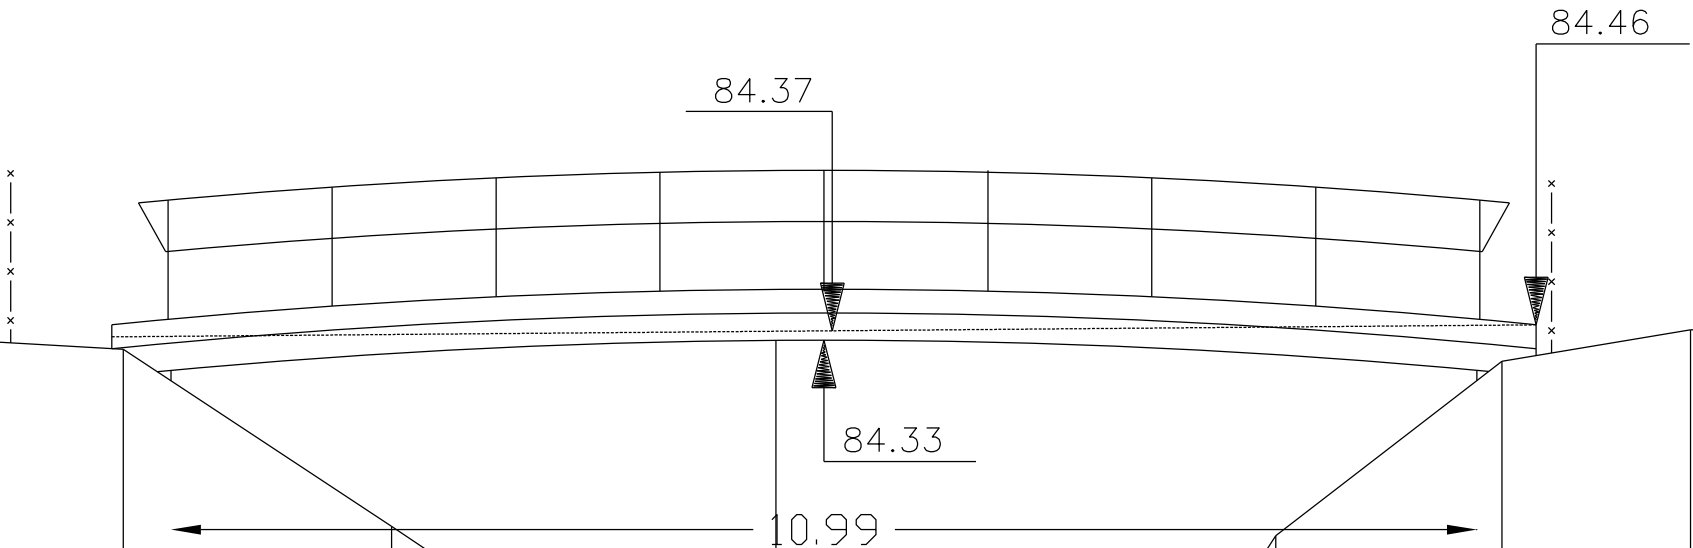

SCHALEN
H 1: 100.00
L 1: 100.00
R.V. 80.00

MATEN TERREIN	84.46	84.42	84.25	82.76	82.44	82.11	81.73	81.55	81.47	81.47	81.81	82.16	82.68	84.15	84.42	84.42	84.40	84.42	84.37	84.34	84.44	84.32	84.41	84.38
TUSSENAFST. TERREIN		2.70	2.94	2.26	0.48	0.71	0.64	1.05	1.19	1.02	1.04	0.97	0.34	1.90	1.59	1.83	1.79	1.98	1.92	1.67	0.53			
GEKUM. AFST. TERREIN	-11.13	-8.43	-5.49	-3.23	-2.74	-2.03	-1.39	-0.35	0.85	1.87	2.90	3.88	4.21	6.12	7.70	9.54	11.33	11.41	13.39	13.50	15.41	15.62	17.30	17.82