


SCHALEN
H 1: 100.00
L 1: 100.00
R.V. 80.00

MATEN TERREIN

TUSSENAFST. TERREIN

GEKUM. AFST. TERREIN

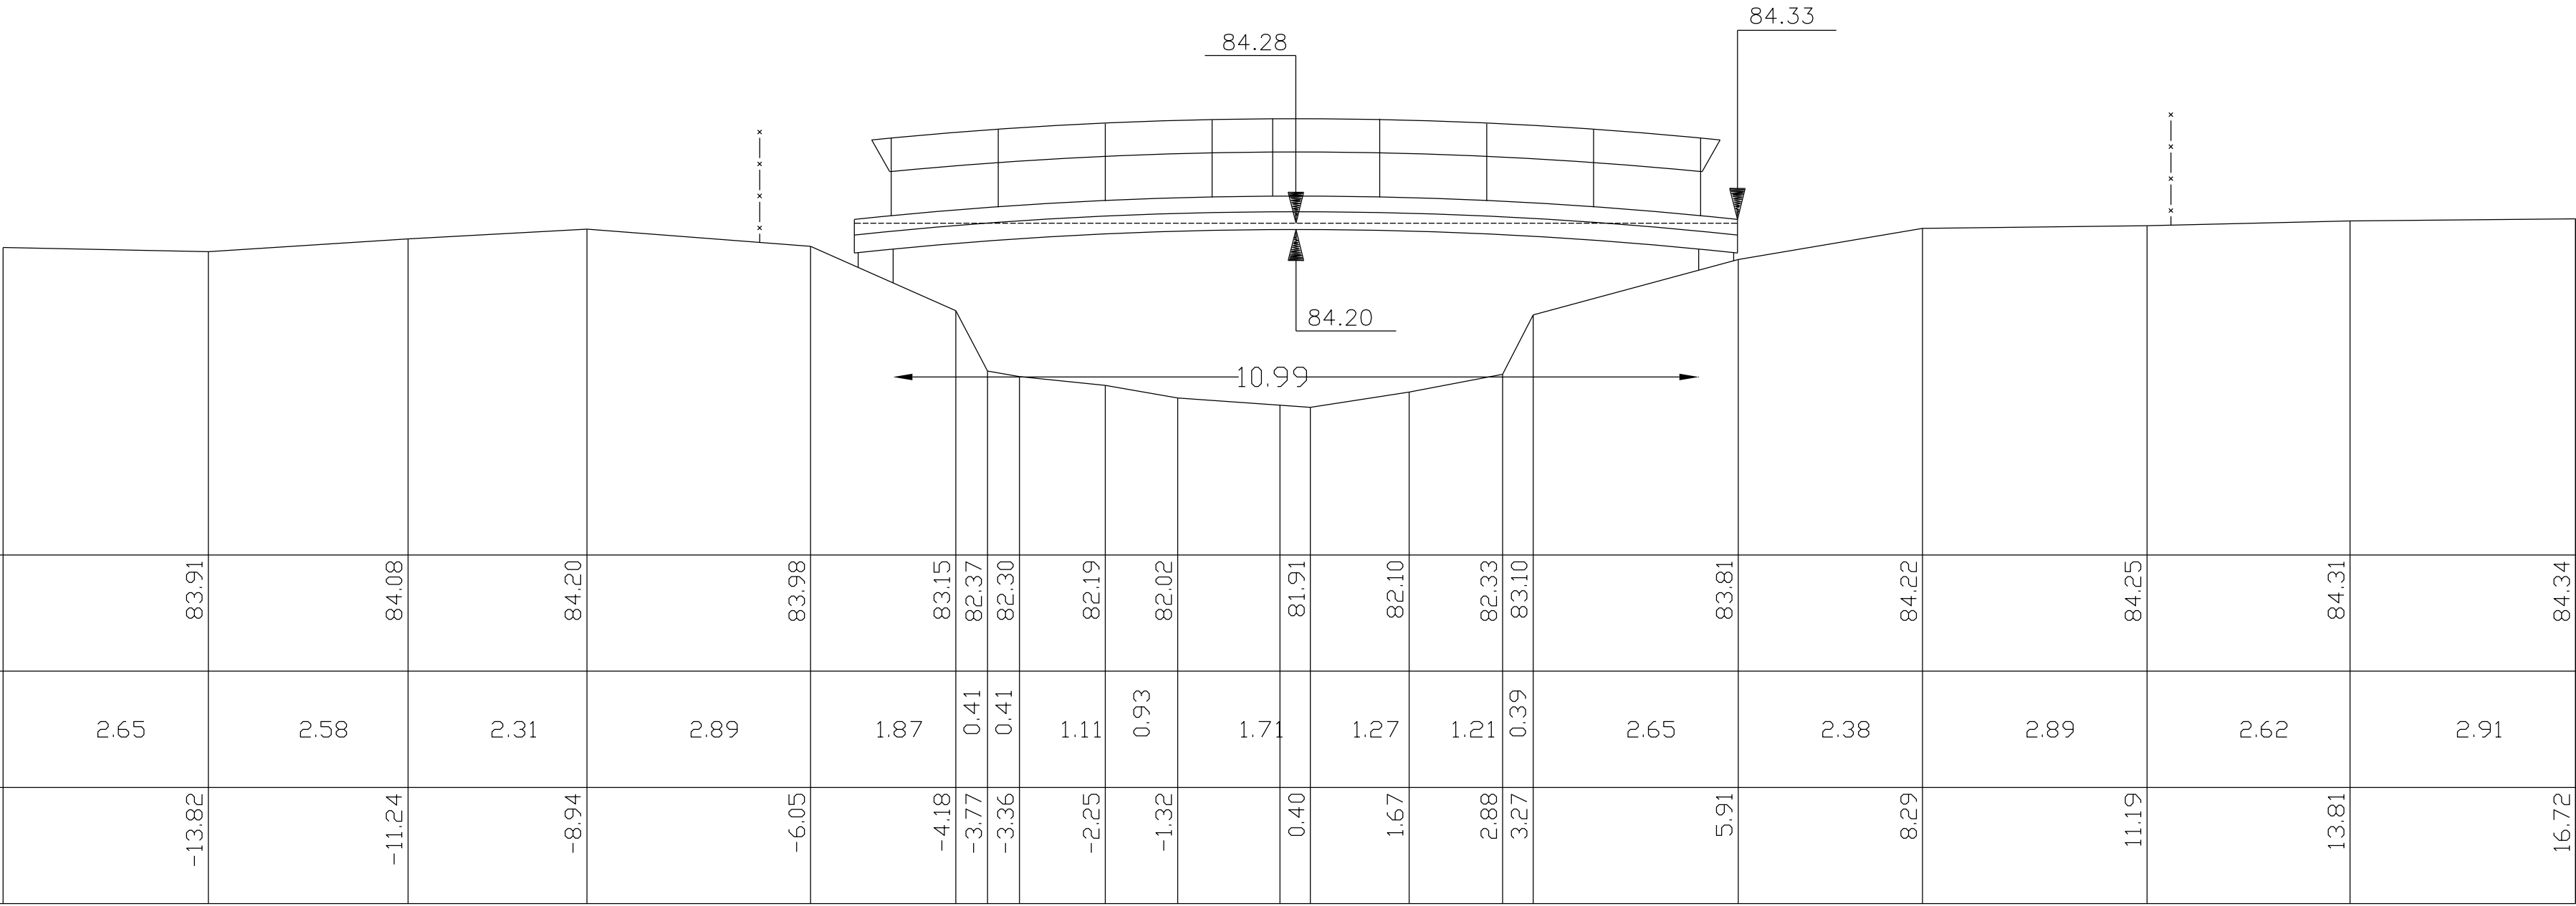

34 P.K. 1.36167