


LINKERDEVER

RECHTERDEVER

ZBG

2

Vergelijkingsvlak
-2.00m TAW

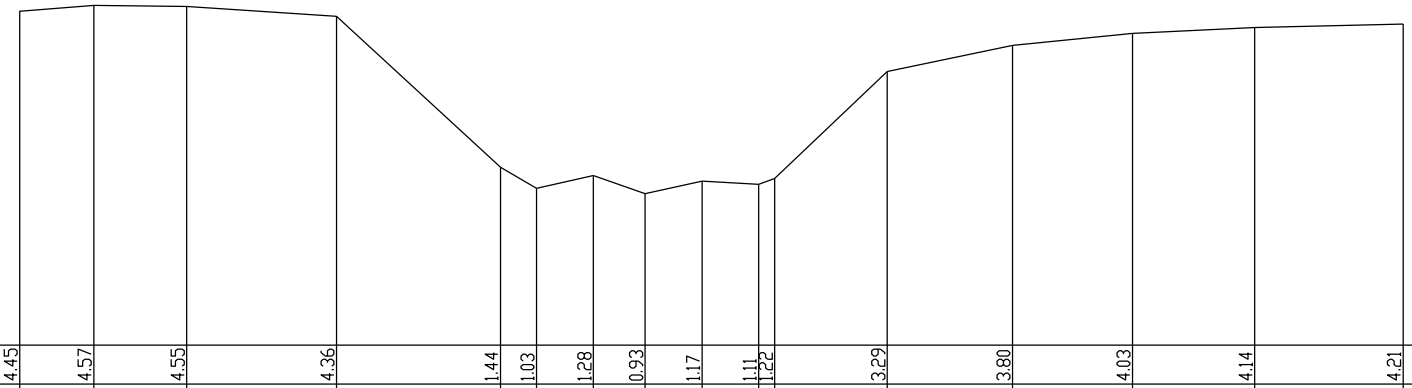

Bestaande hoogten	4.45	4.57	4.55	4.36	4.44	1.03	1.28	0.93	1.17	1.11	1.22	3.29	3.80	4.03	4.14	4.21
Afstanden		1.43	1.80	2.89	3.17	0.70	1.10	1.00	1.10	1.09	0.31	2.17	2.42	2.32	2.36	2.87
Ontworpen hoogten																
Afstanden																