


LINKERDEVER

RECHTERDEVER

CLG

21

Vergelijkingsvlak
-2.00m TAW

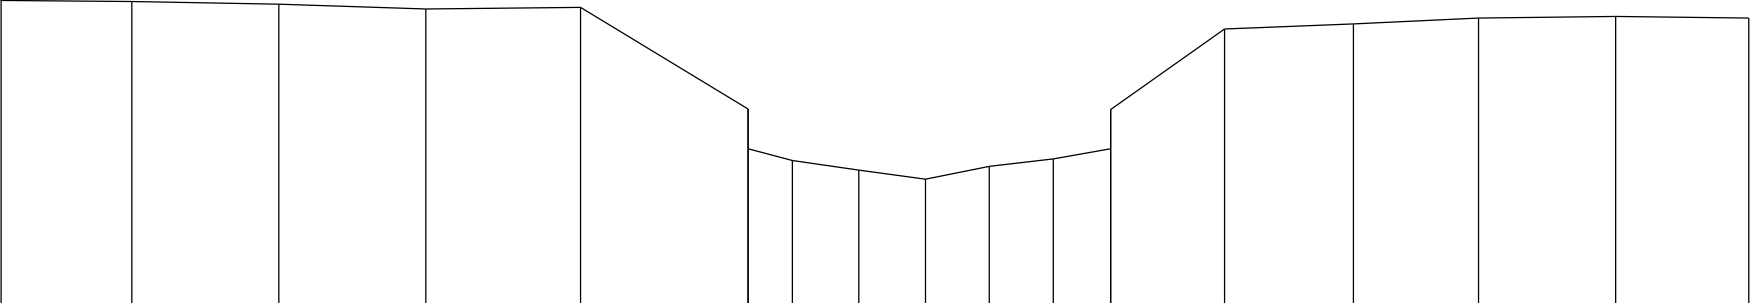

Bestaande hoogten	3.77	3.75	3.70	3.61	3.64	1.73	0.98	0.76	0.58	0.41	0.65	0.79	0.98	1.72	3.23	3.33	3.44	3.47	3.44
Afstanden		2.46	2.76	2.76	2.91	3.15	0.83	1.25	1.25	1.20	1.20	1.08	2.14	2.42	2.35	2.58	2.50		
Ontworpen hoogten																			
Afstanden																			