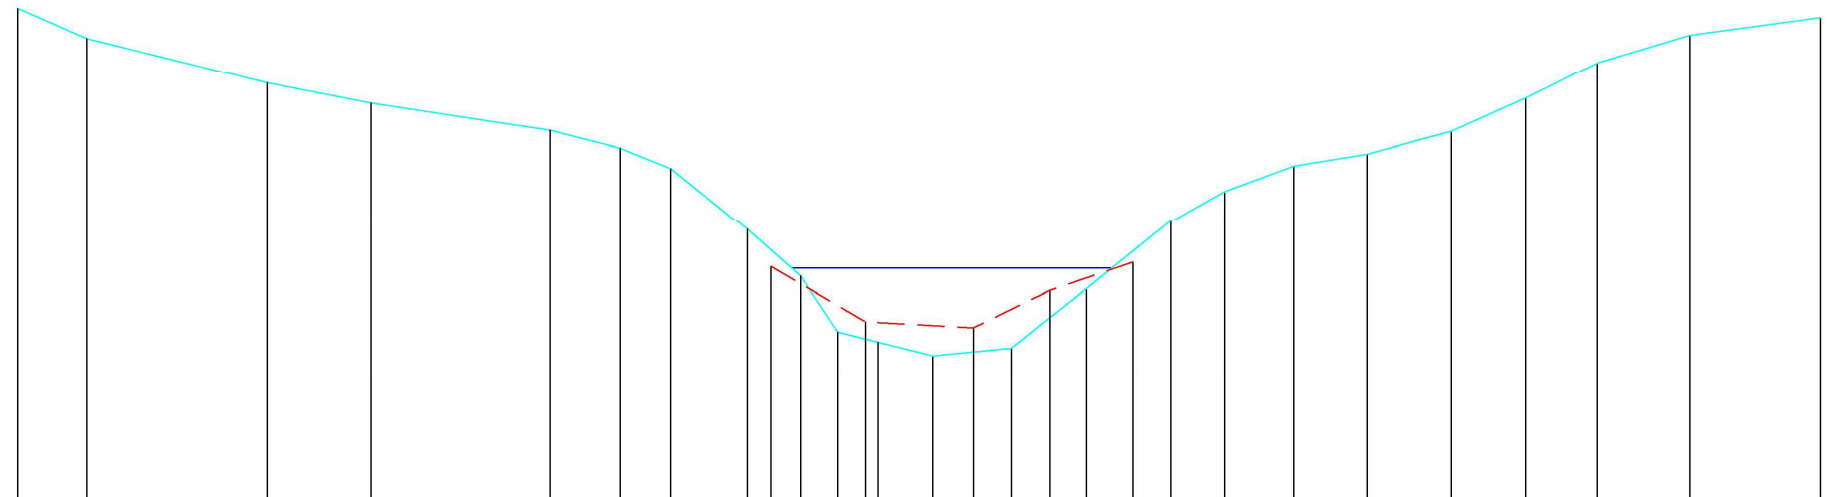


DWARSPROFIEL 6

Km 0,00m
Hsch 1/100
Lsch 1/100
Vvlak 14.00T.A.W.

[illegible]