


SCHALEN  
HOOGTE 1: 100.00  
LENGTE 1: 100.00  
REFERENTIEVLAK 4.00

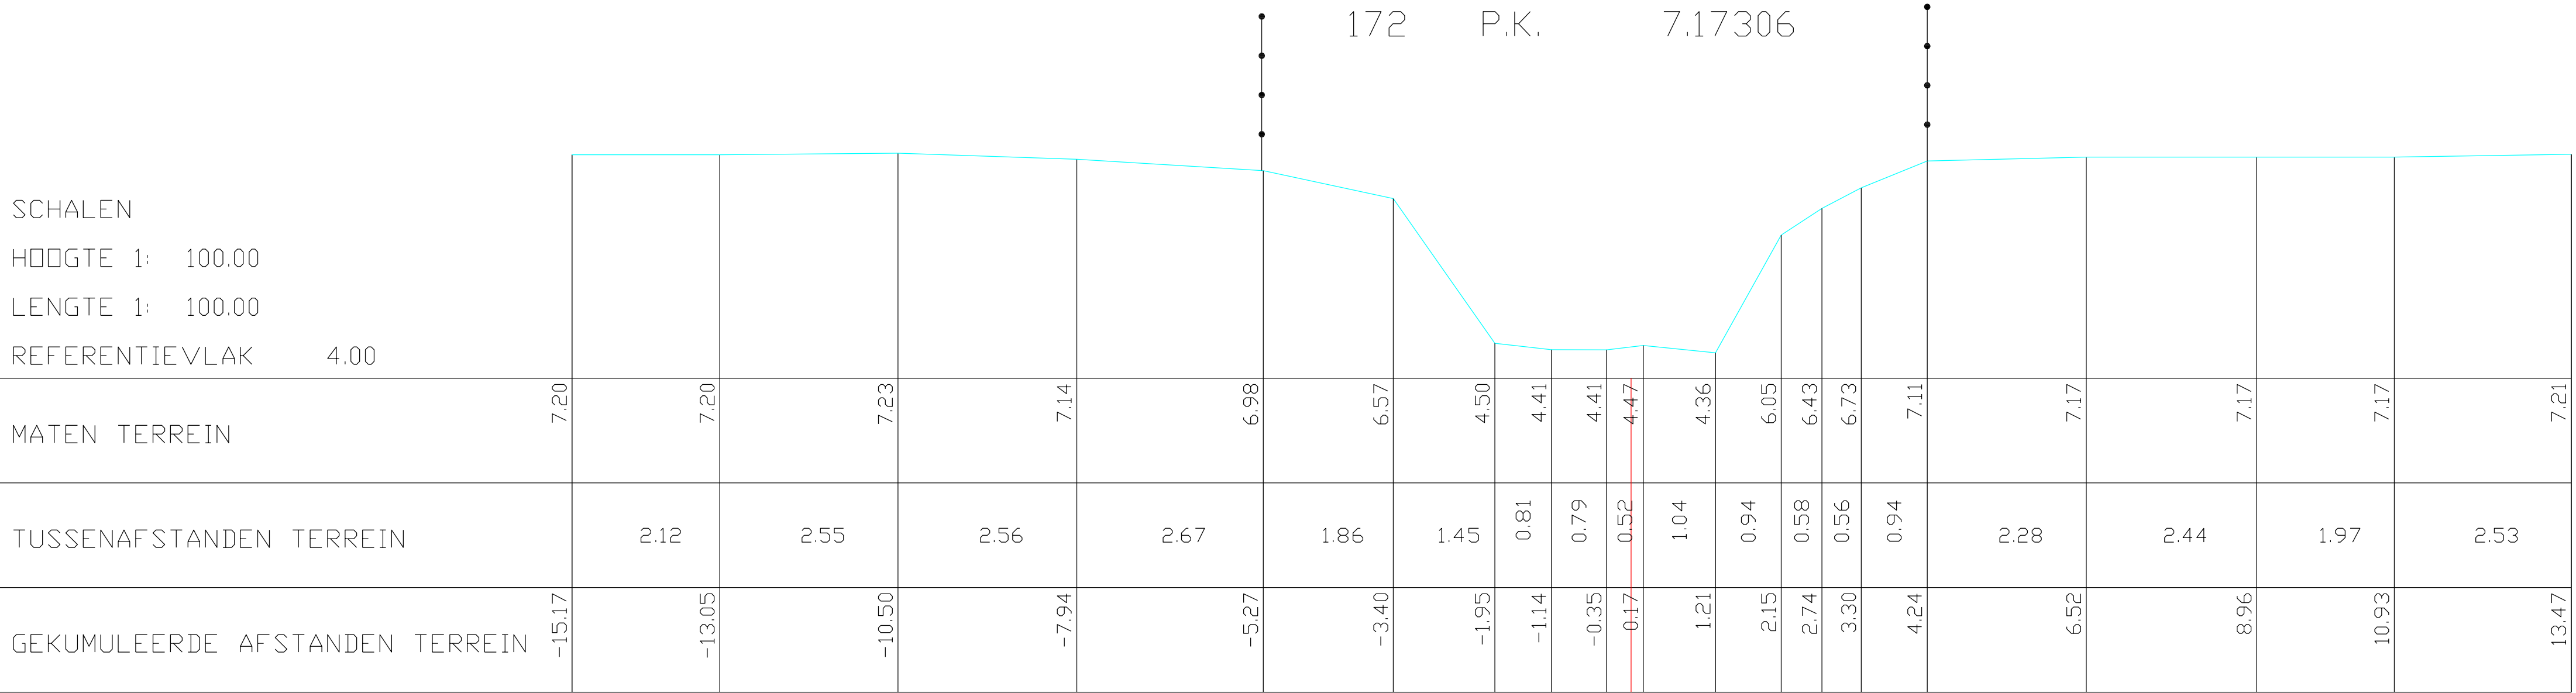

172 P.K. 7.17306