


SCHALEN
HOOGTE 1: 100.00
LENGTE 1: 100.00
REFERENTIEVLAK 6.00

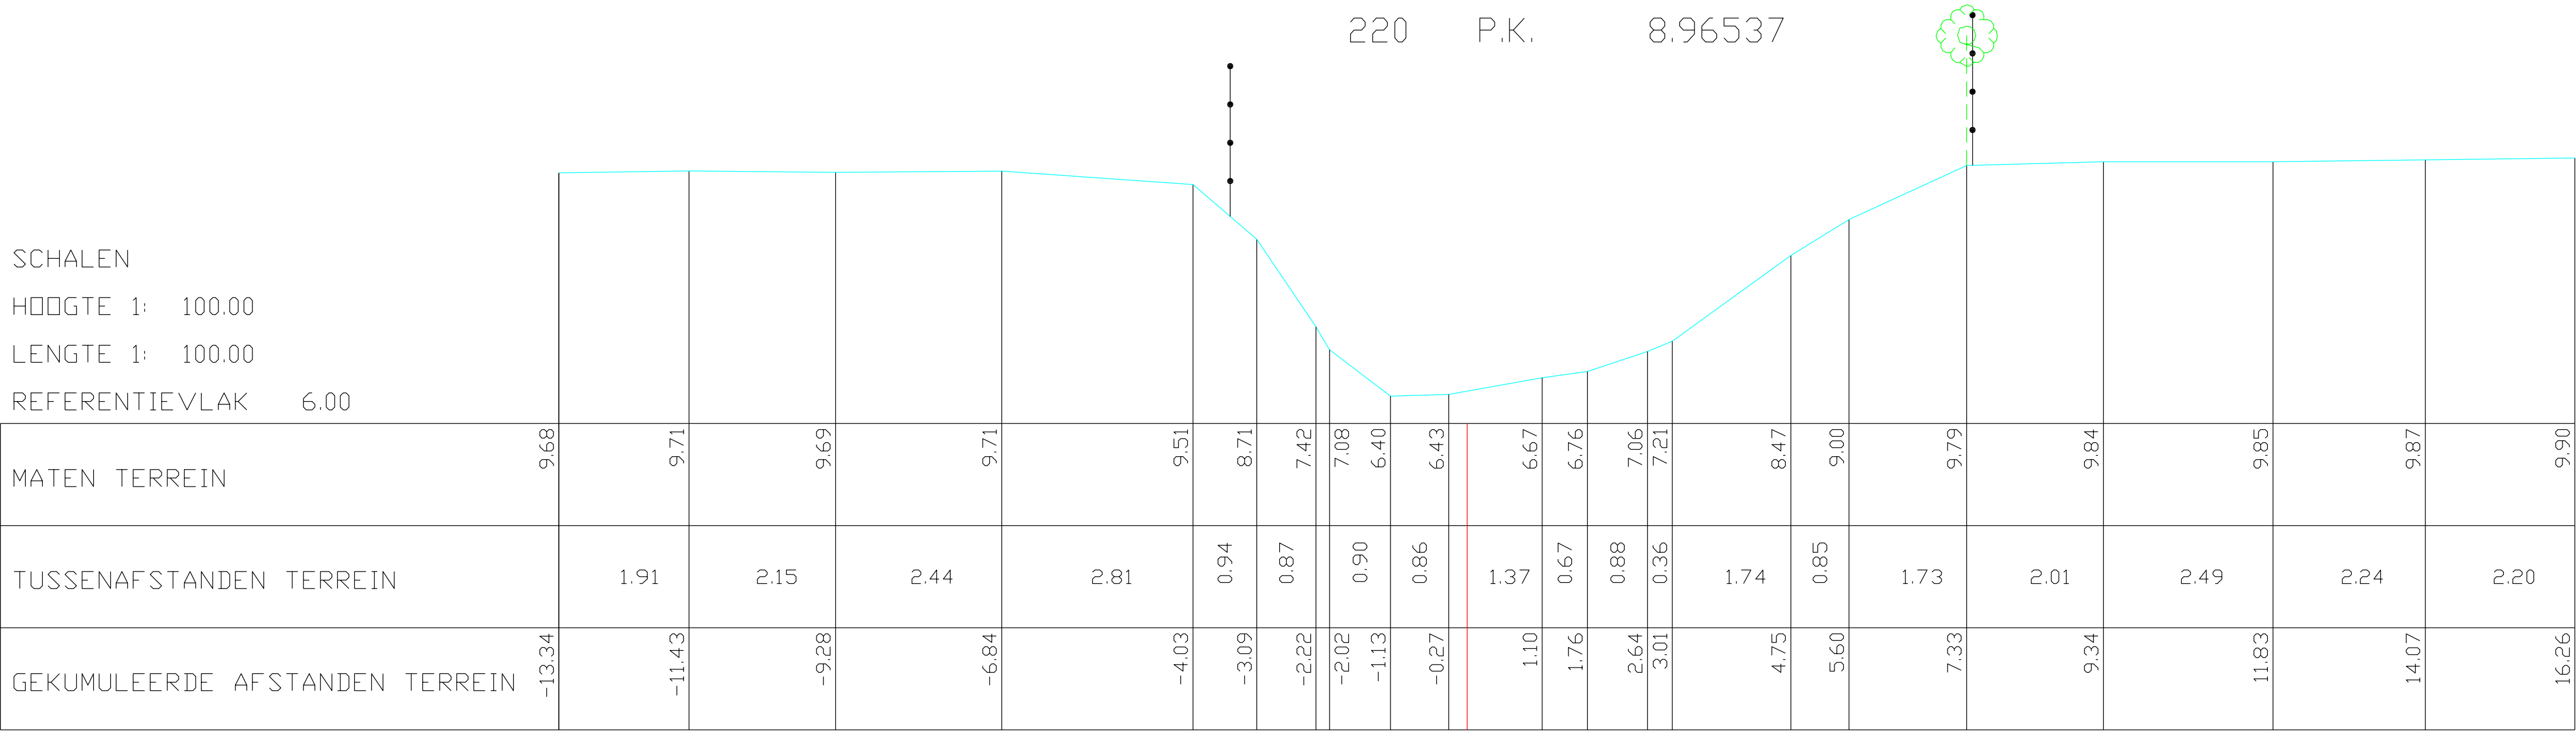

MATEN TERREIN	9.68	9.71	9.69	9.71	9.51	8.71	7.42	7.08	6.40	6.43		6.67	6.76	7.06	7.21		8.47	9.00	9.79	9.84	9.85	9.87	9.90
TUSSENAFSTANDEN TERREIN		1.91	2.15	2.44	2.81	0.94	0.87	0.90	0.86		1.37	0.67	0.88	0.36		1.74	0.85	1.73	2.01	2.49	2.24	2.20	
GEKUMULEERDE AFSTANDEN TERREIN	-13.34	-11.43	-9.28	-6.84	-4.03	-3.09	-2.22	-2.02	-1.13	-0.27		1.10	1.76	2.64	3.01		4.75	5.60	7.33	9.34	11.83	14.07	16.26