


SCHALEN
HOOGTE 1: 100.00
LENGTE 1: 100.00
REFERENTIEVLAK 0.00

MATEN TERREIN	4.51	4.40	4.43	4.38	4.29	4.25	4.04	3.77	3.39	2.98	2.21	1.84	1.77	1.93	2.09	2.30	3.65	3.91	4.16	4.00	3.91	3.84	3.75
TUSSENAFSTANDEN TERREIN		1.66	1.87	1.75	1.06	1.01	0.81	0.93	0.72	0.46	1.21	1.26	1.48	1.09	1.17	1.27	0.59	0.87	1.26	2.18	2.36	2.37	2.22
GEKUMULEERDE AFSTANDEN TERREIN	-14.30	-12.63	-10.76	-9.01	-7.95	-6.94	-6.13	-5.19	-4.47	-4.01	-2.80	-1.54	-0.06	1.03	2.19	3.46	4.06	4.92	6.18	8.36	10.72	13.09	15.31

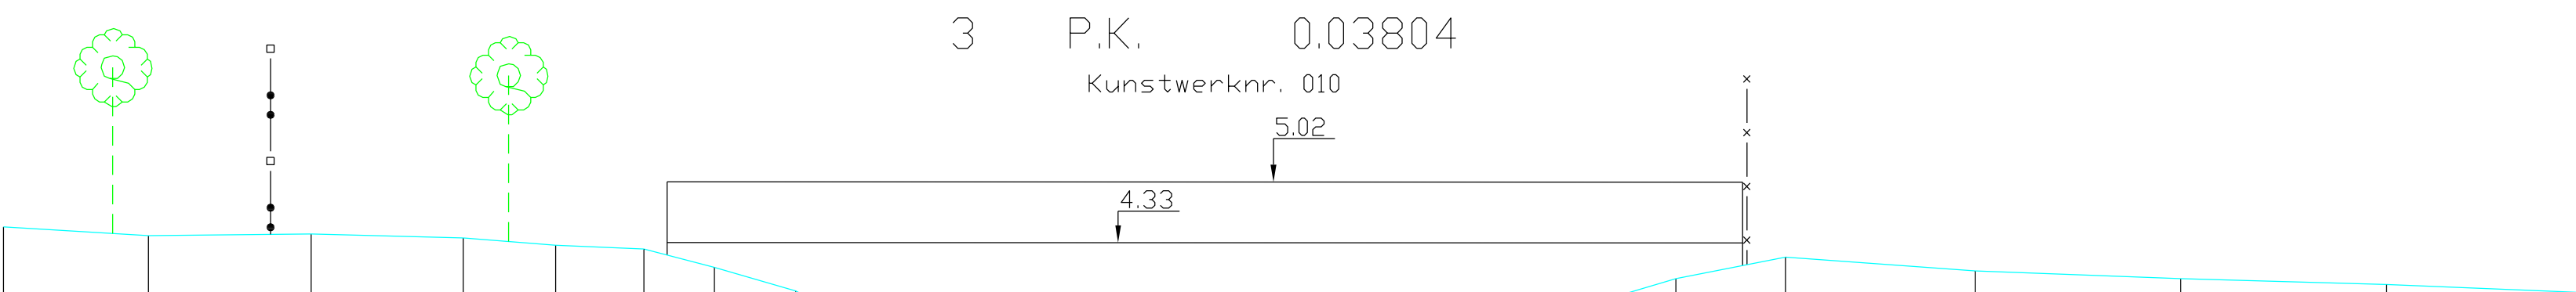

3 P.K. 0.03804
Kunstwerknr. 010