


DWARSPROFIEL 23

Hsch 1/100
Lsch 1/100
Vvlak 2.00 T.A.W.

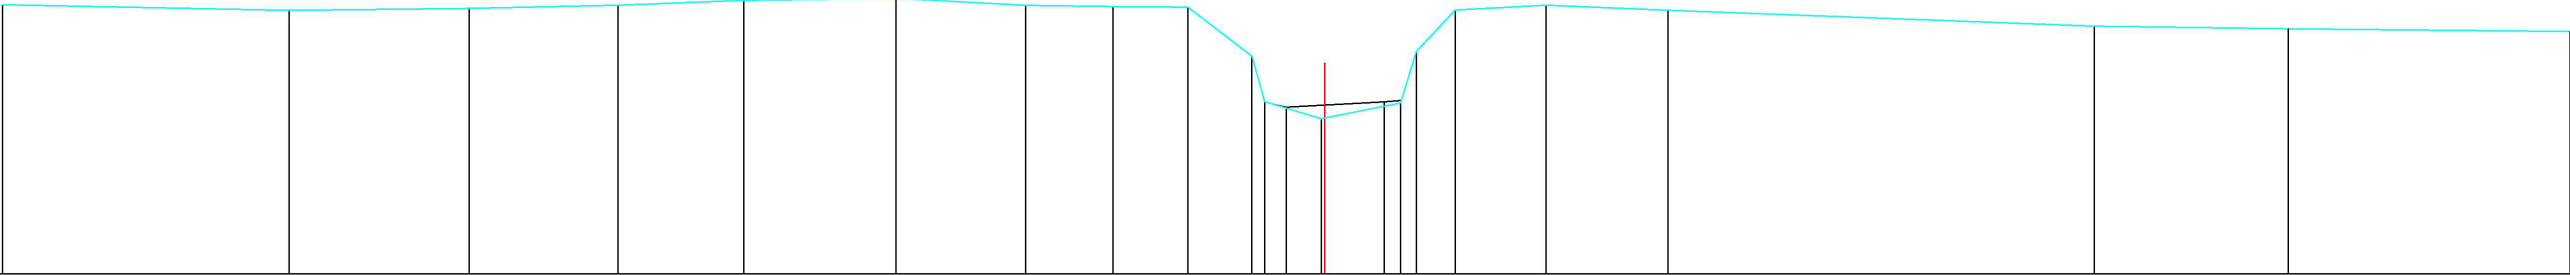

BODEMPEIL	7.11		7.01		7.04		7.10		7.20		7.24		7.10		7.08		7.07		6.13		5.27		4.94		5.24		6.22		7.01		7.10		7.01		6.71		6.66		6.60			
SLIBBODEM																			5.16		5.26																					
CUMULAFSTAND	-25.36		-19.83		-16.39		-13.53		-11.12		-8.20		-5.73		-4.05		-2.62		-1.40		-1.15		-0.07		0.00		1.45		1.75		2.50		4.24		6.57		14.74		18.46		23.85	
TUSSENAFSTAND		5.49		3.44		2.86		2.41		2.92		2.48		1.67		1.43		1.23		0.24		1.09		0.07		1.45		0.30		0.75		1.74		2.33		8.17		3.72		5.39		