


DWARSPROFIEL 33

Hsch 1/100
Lsch 1/100
Vvlak 2.00 T.A.W.

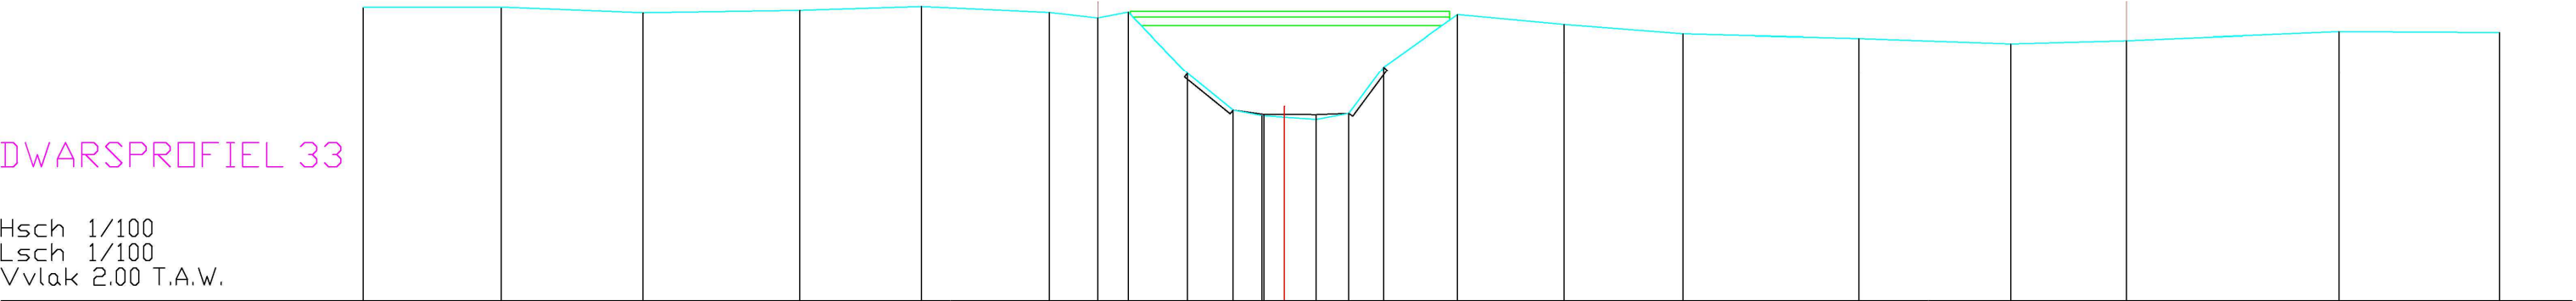

BODEMPEIL	8.05	8.06	7.94	7.99	8.07	7.95	7.83	7.95	6.68	5.92	5.80	5.72	5.85	6.82	7.90	7.70	7.51	7.41	7.30	7.37	7.55	7.53	
SLIBBODEM										5.92	5.83	5.82	5.85										
CUMULAFSTAND	-19.07	-16.21	-13.28	-10.03	-7.52	-4.87	-3.87	-3.23	-2.01	-1.06	-0.47	0.00	0.65	1.32	2.05	3.57	5.78	8.24	11.89	15.03	17.42	21.82	25.15
TUSSENAFSTAND		2.86	2.93	3.25	2.52	2.65	1.00	0.63	1.23	0.95	0.59	0.47	0.65	0.68	0.73	1.52	2.21	2.47	3.64	3.15	2.39	4.40	3.32