


DWARSPROFIEL 4

Hsch 1/100
Lsch 1/100
Vvlak 0.00 T.A.W.

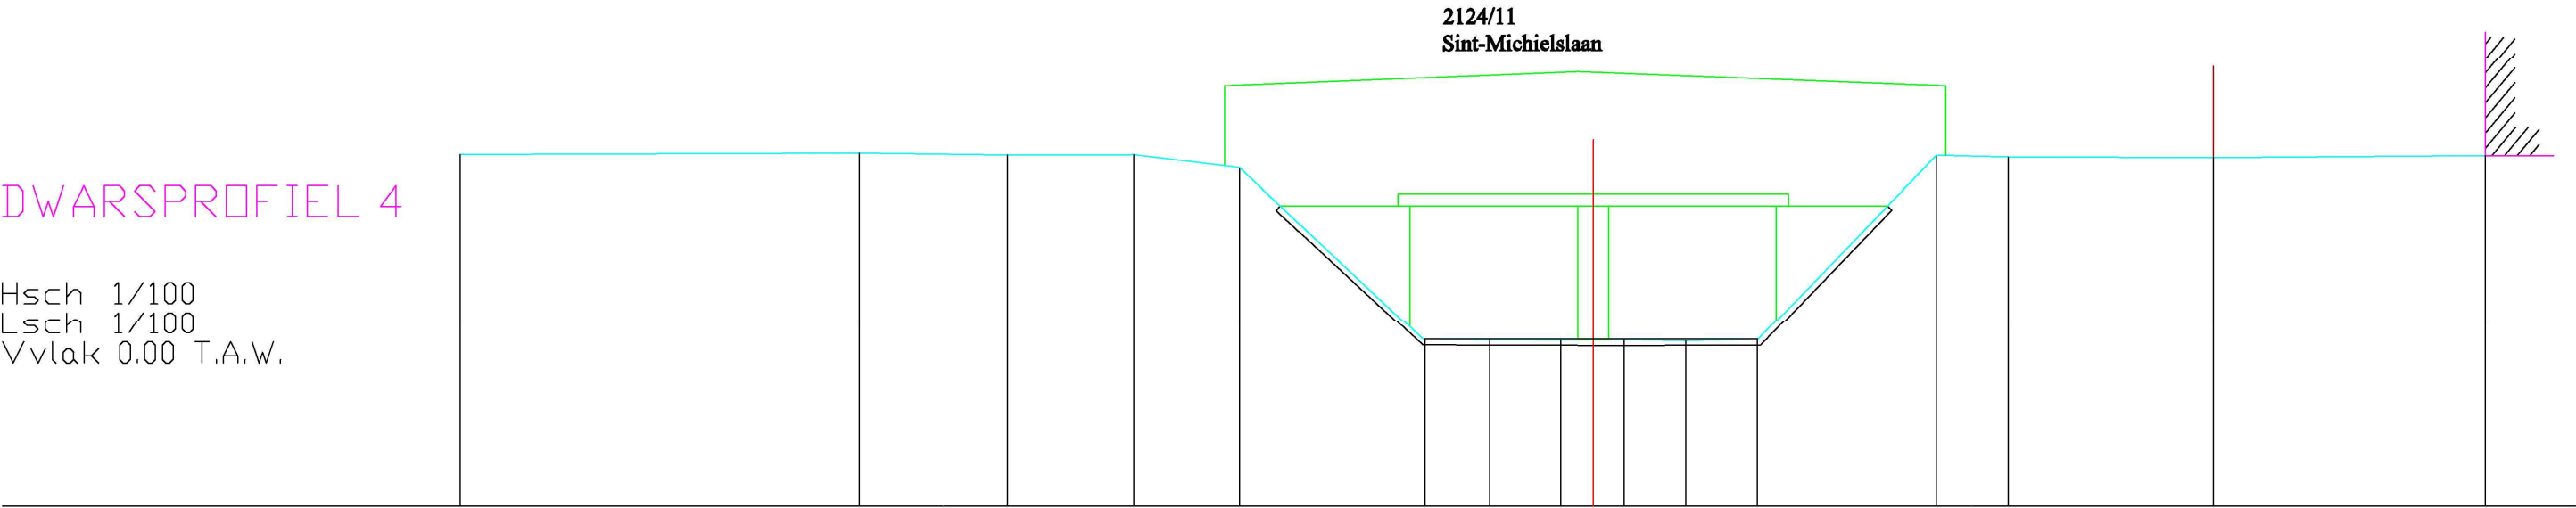

BODEMPEIL	5.76	5.78	5.75	5.75	5.55	2.72	2.71	2.71	2.71	2.69	2.73	5.75	5.72	5.71	5.74
SLIBBODEM						2.73					2.73				
CUMULAFSTAND	-18.57	-12.03	-9.60	-7.52	-5.79	-2.79	-1.70	-0.53	0.00	0.50	1.52	2.70	5.62	6.80	10.16
TUSSENAFSTAND	6.54	2.43	2.07	1.73	3.00	1.09	1.17	0.53	0.50	1.01	1.19	2.92	1.18	3.36	4.46