


DWARSPROFIEL 42

Hsch 1/100
Lsch 1/100
Vvlak 4.00 T.A.W.

2361/81
Losweg

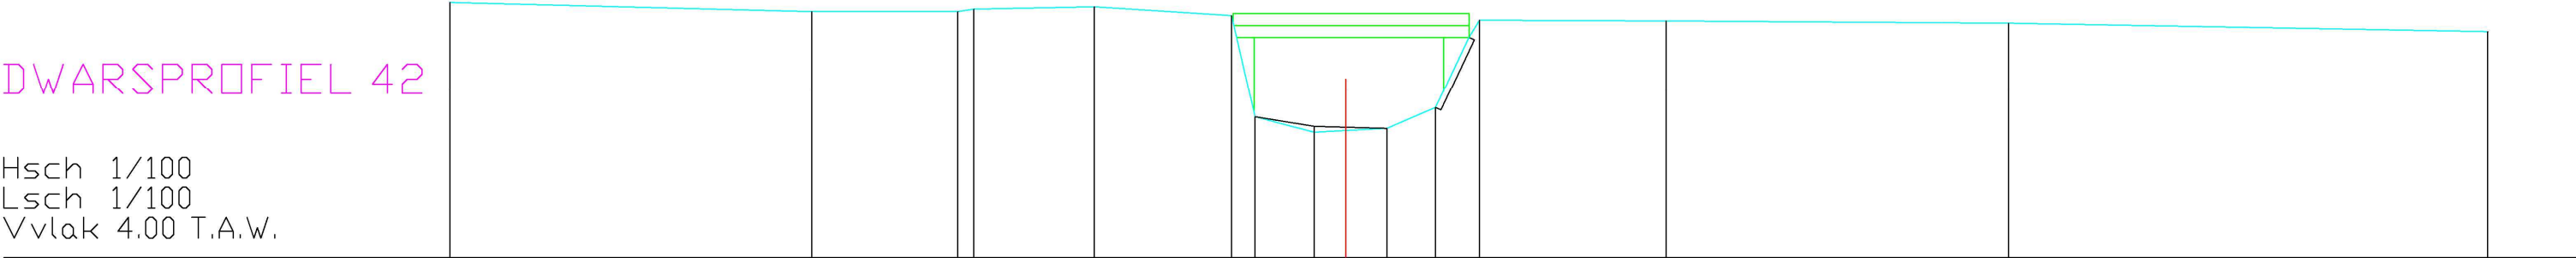

BODEMPEIL	8.28	8.13	8.13	8.17	8.21	8.06	6.35	6.09	6.16	6.51	7.99	7.97	7.94	7.80	
SLIBBODEM						6.35	6.19	6.16							
CUMULAFSTAND	-15.06	-8.97	-6.51	-6.24	-4.22	-1.91	-1.51	-0.53	0.00	0.69	1.51	2.25	5.39	11.15	19.20
TUSSENAFSTAND	6.08	2.46		0.27	2.03	2.31	0.40	0.99	0.53	0.69	0.82	0.74	3.13	5.76	8.06