


DWARSPROFIEL 52

Hsch 1/100
Lsch 1/100
Vvlak 3.00 T.A.W.

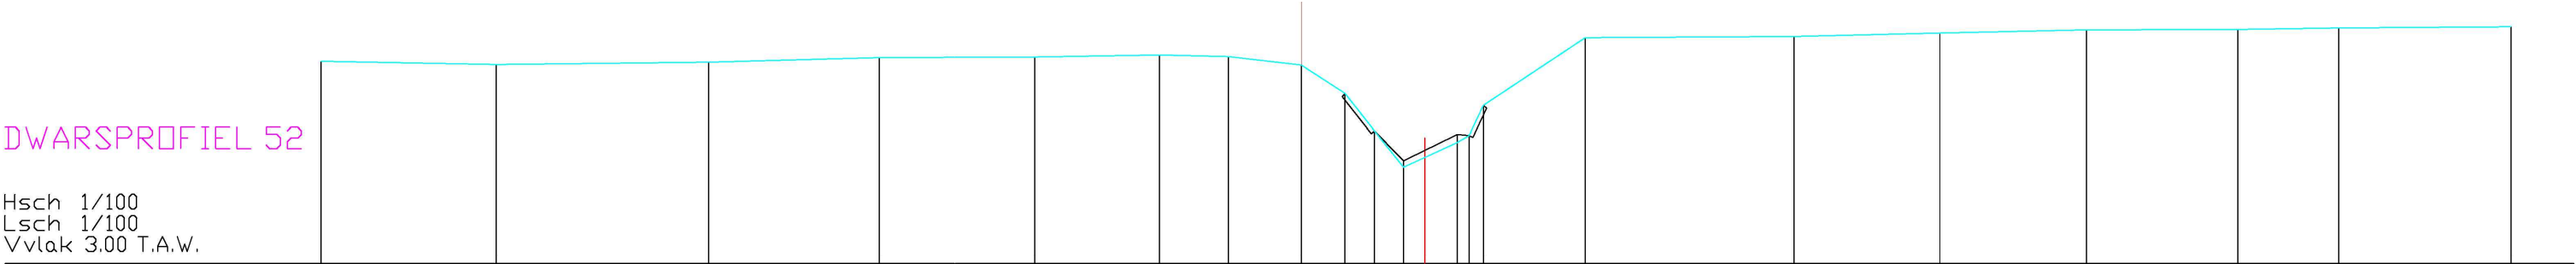

BODEMPEIL	7.80	7.73	7.78	7.89	7.90	7.95	7.91	7.71	7.04	6.16	5.31	5.89	6.06	6.76	8.36	8.39	8.47	8.54	8.55	8.59	8.61
SLIBBODEM										6.16	5.46	6.08	6.06	6.06							
CUMULAFSTAND	-26.17	-22.02	-16.97	-12.93	-9.24	-6.28	-4.64	-2.93	-1.89	-1.19	-0.50	0.77	1.05	1.39	3.81	8.76	12.22	15.70	19.29	21.68	25.76
TUSSENAFSTAND	4.15	5.04	4.04	3.69	2.96	1.64	1.71	1.04	0.70	0.69	0.30	0.77	0.28	0.34	2.42	4.95	3.45	3.49	3.59	2.40	4.08