


DWARSPROFIEL 67

Hsch 1/100
Lsch 1/100
Vvlak 4.00 T.A.W.

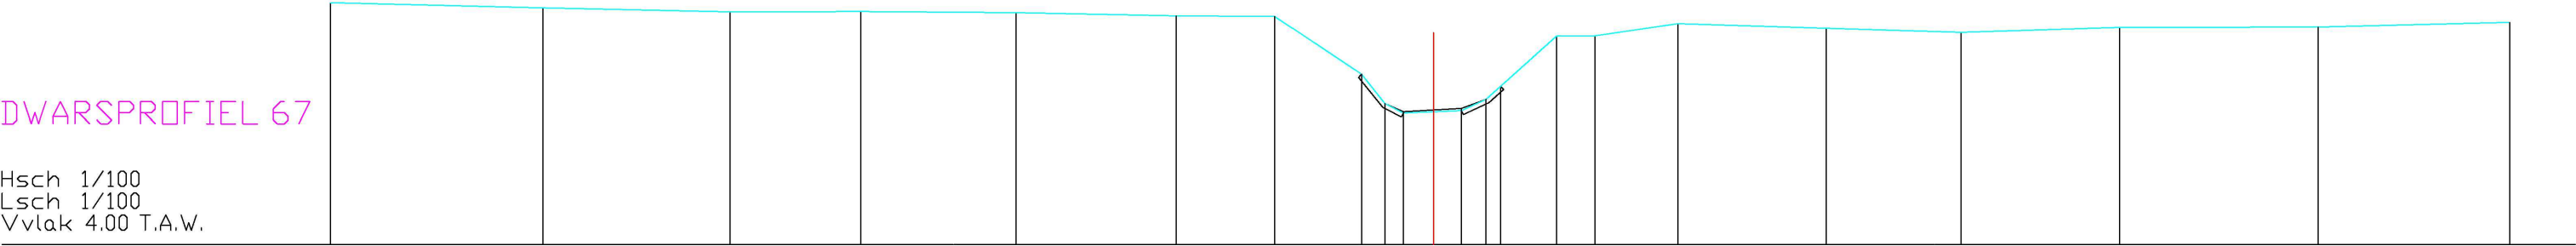

BODEMPEIL	9.50	9.38	9.29	9.30	9.27	9.20	9.19	7.87	7.08	6.99	7.04	7.15	7.47	7.60	8.74	8.75	9.02	8.92	8.83	8.94	8.95	9.05
SLIBBODEM								-1.01	-0.88	0.00	0.64	1.32	1.36									
CUMULAFSTAND	-25.19	-20.33	-16.06	-13.07	-9.53	-5.87	-3.62	-1.64	-0.64	0.00	0.64	1.32	1.36	0.04	1.28	0.87	1.90	3.38	3.09	3.61	4.53	4.38
TUSSENAFSTAND	4.86	4.28	2.99	3.54	3.66	2.25	1.98	0.64	0.64	0.64	0.71	0.71	0.71	0.04	1.28	0.87	1.90	3.38	3.09	3.61	4.53	4.38