


DWARSPROFIEL 78

Hsch 1/100
Lsch 1/100
Vvlak 5.00 T.A.W.

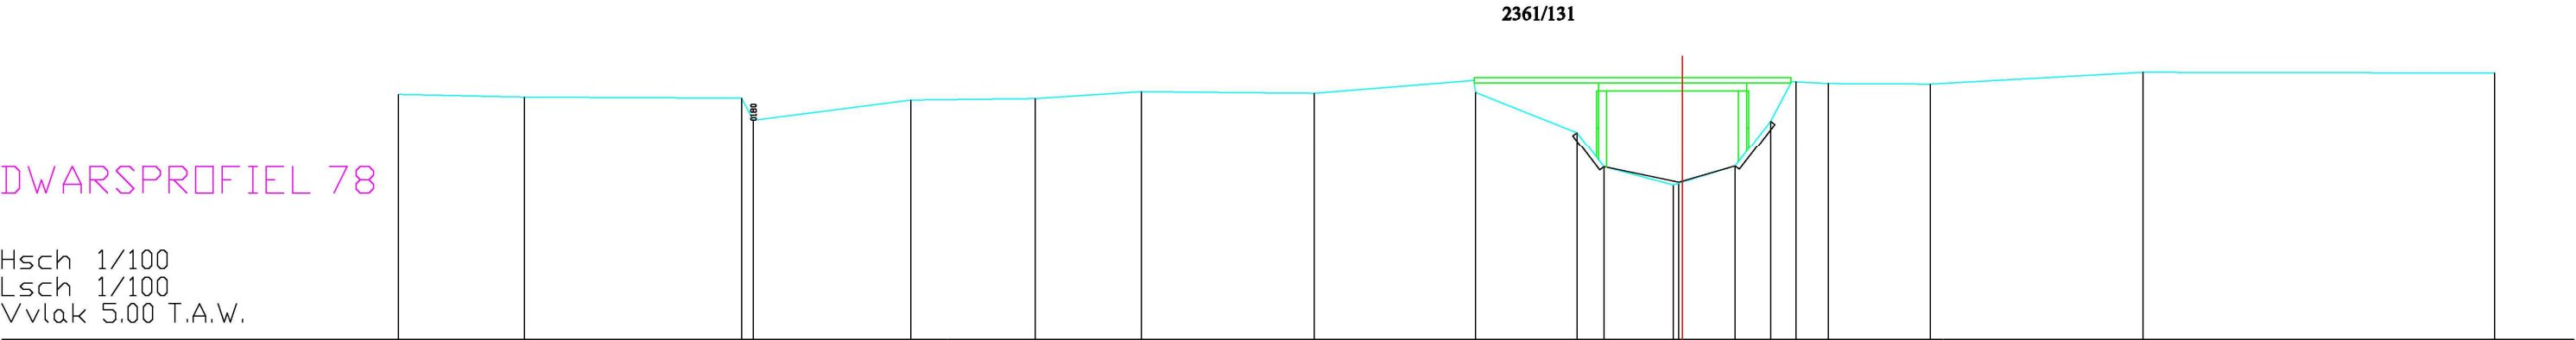

BODEMPEIL	9.64	9.59	9.57	9.53	9.56	9.69	9.66	9.67	8.91	8.25	7.90	8.26	9.13	9.87	9.84	9.83	10.05	10.04
SLIBBODEM																		
CUMULAFSTAND	-24.29	-21.90	-17.79	-14.59	-12.24	-10.23	-6.97	-3.91	-1.99	-1.48	-0.17	1.00	1.67	2.15	2.76	4.69	8.72	15.37
TUSSENAFSTAND	2.39	4.11	0.22	2.98	2.35	2.01	3.27	3.06	1.92	0.51	1.31	1.00	0.67	0.48	0.61	1.93	4.03	6.65