


DWARSPROFIEL 9

Hsch 1/100
Lsch 1/100
Vvlak 2.00 T.A.W.

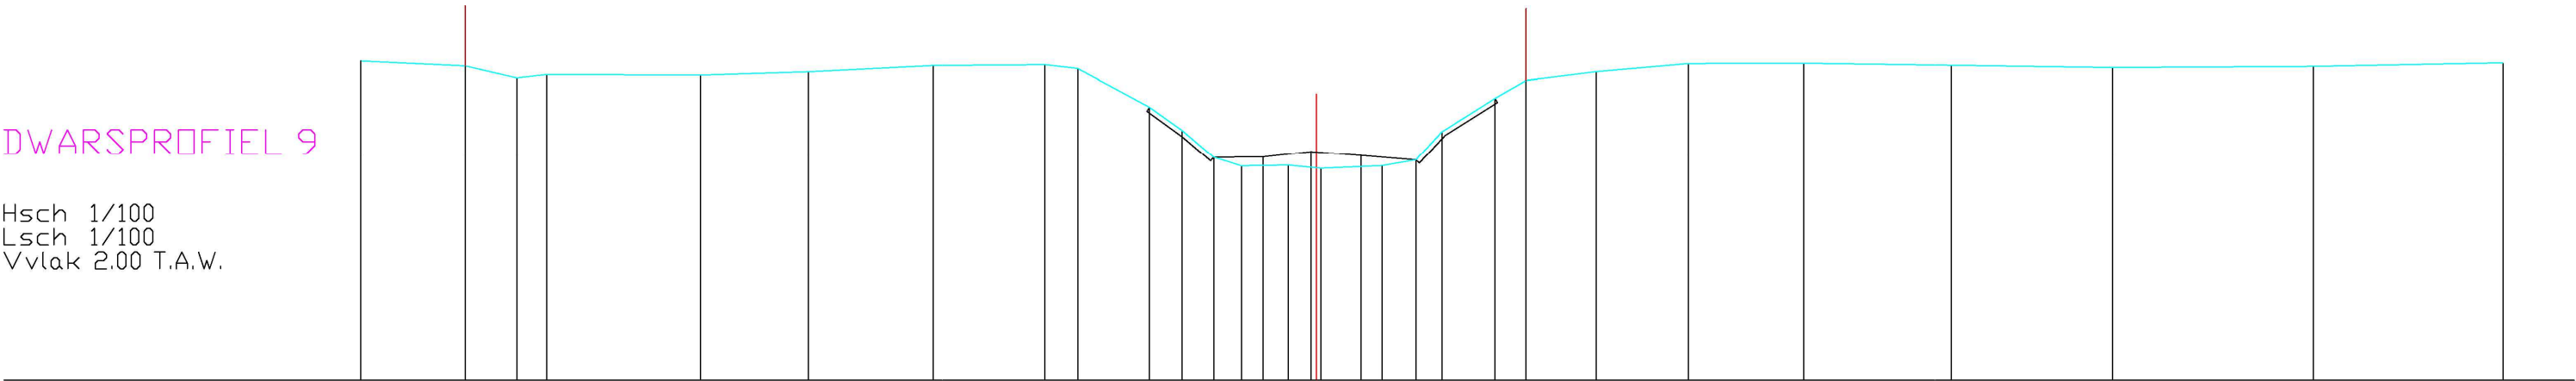

BODEMPEIL	6.68	6.58	6.33	6.40	6.39	6.46	6.59	6.61	6.53	5.72	5.24	4.67	4.49	4.50	4.44	4.49	4.61	5.21	5.91	6.28	6.46	6.63	6.64	6.59	6.55	6.57	6.64
SLIBBODEM												4.67	4.68		4.79	4.71	4.61										
CUMULAFSTAND	-20.09	-17.90	-16.81	-16.18	-12.94	-10.68	-8.05	-5.70	-5.01	-3.50	-2.81	-2.15	-1.57	-0.59	0.00	0.10	1.38	2.09	2.64	3.76	4.41	5.89	7.82	10.25	13.35	16.74	20.97
TUSSENAFSTAND	2.20	1.09	0.63	3.23	2.27	2.63	2.35	0.69	1.51	0.69	0.67	0.58	0.98	0.59	0.10	1.28	0.71	0.55	1.11	0.65	1.48	1.93	2.43	3.10	3.39	4.23	3.99