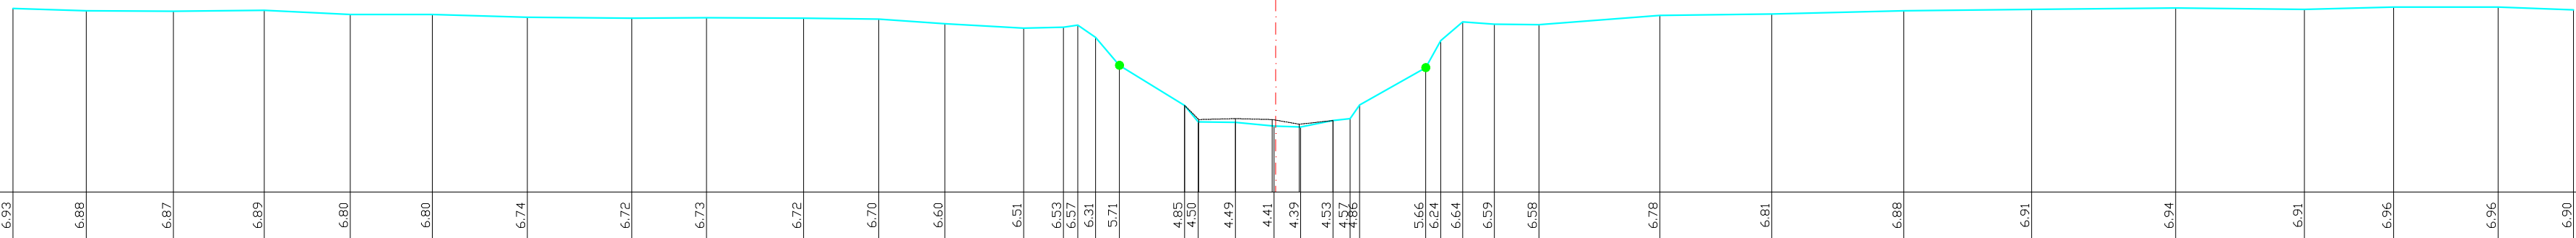


DWARSPROFIEL 2

Km	123.36m
Hsch	1/100
Lsch	1/100
Vvlak	3.00 T.A.W.

[illegible]