

Lsch 1/100
Hsch 1/100

24

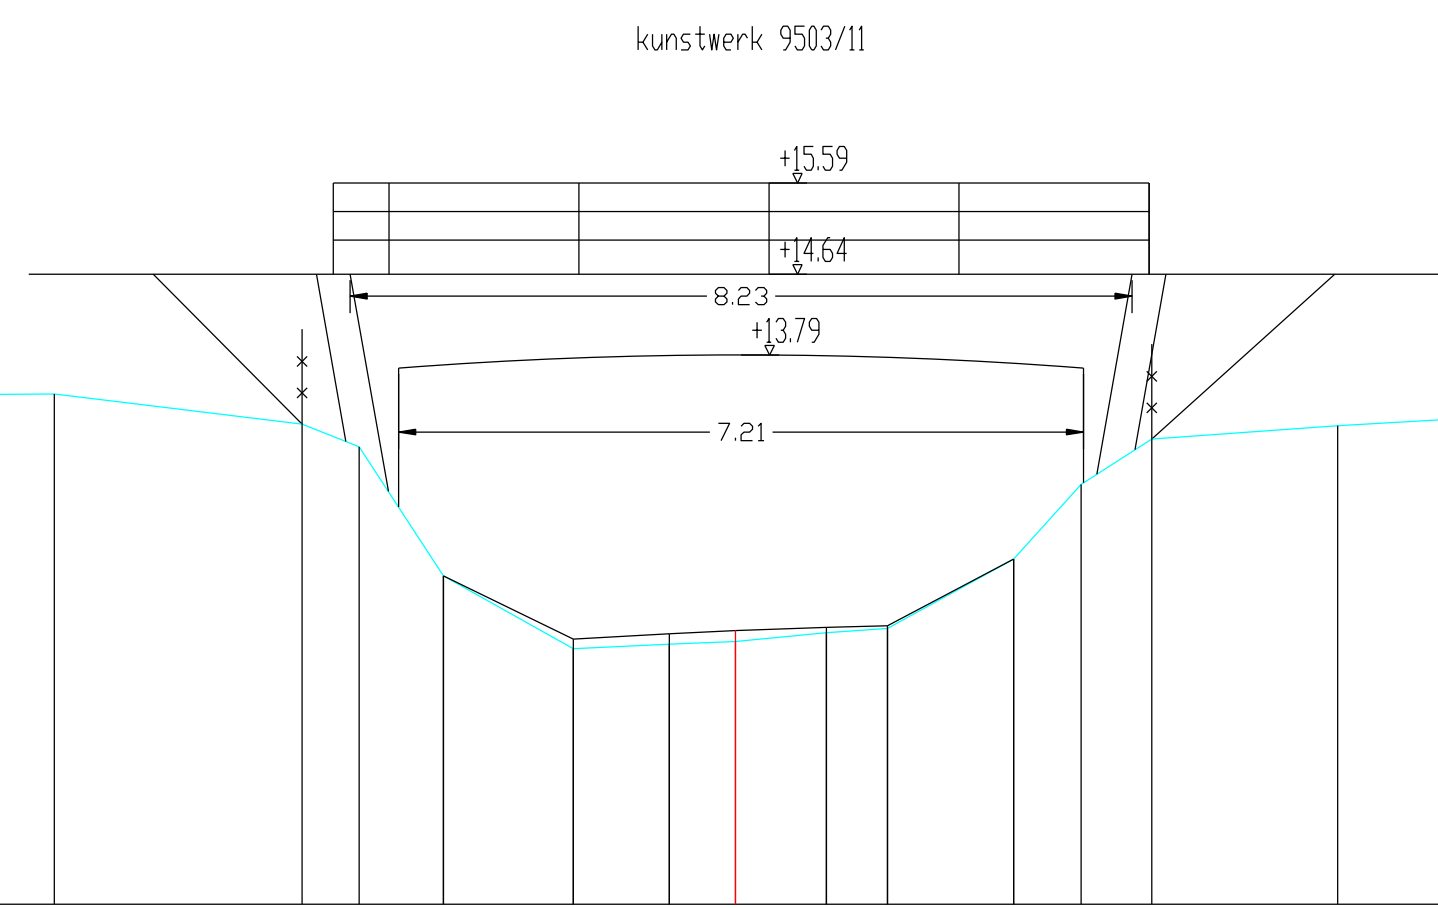
Lsch 1/100

Hsch 1/100

V-vlak 8.00m

0 10

7.21

[illegible]