

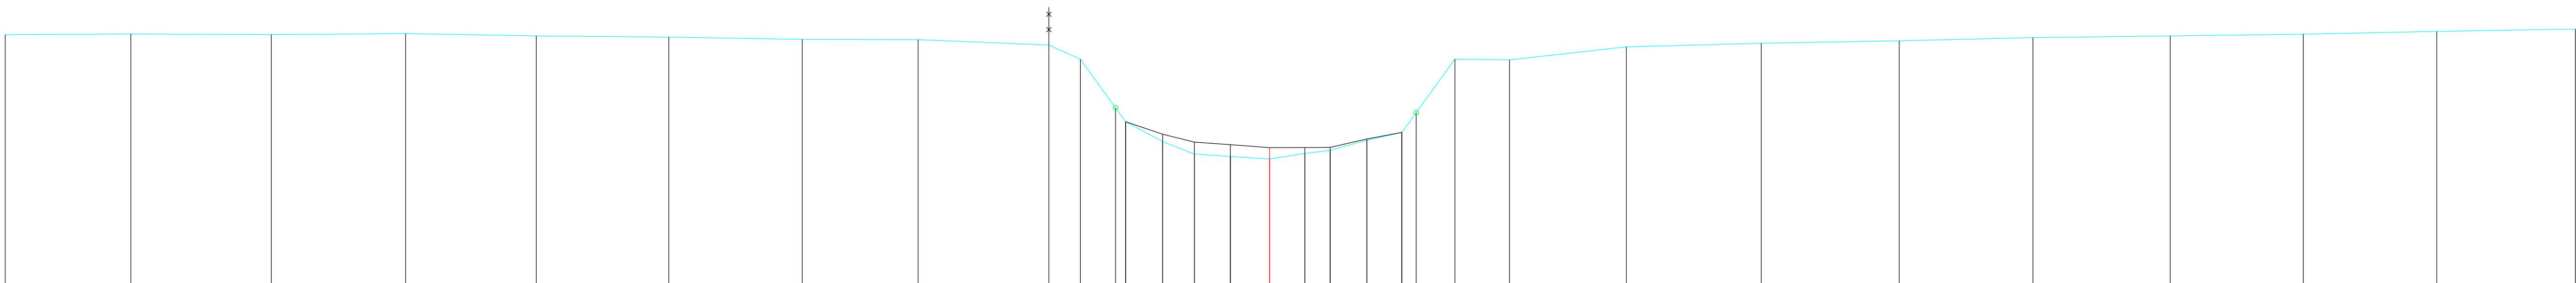
34

Lsch 1/100

Hsch 1/100

V-vlak

8.00m.

[illegible]