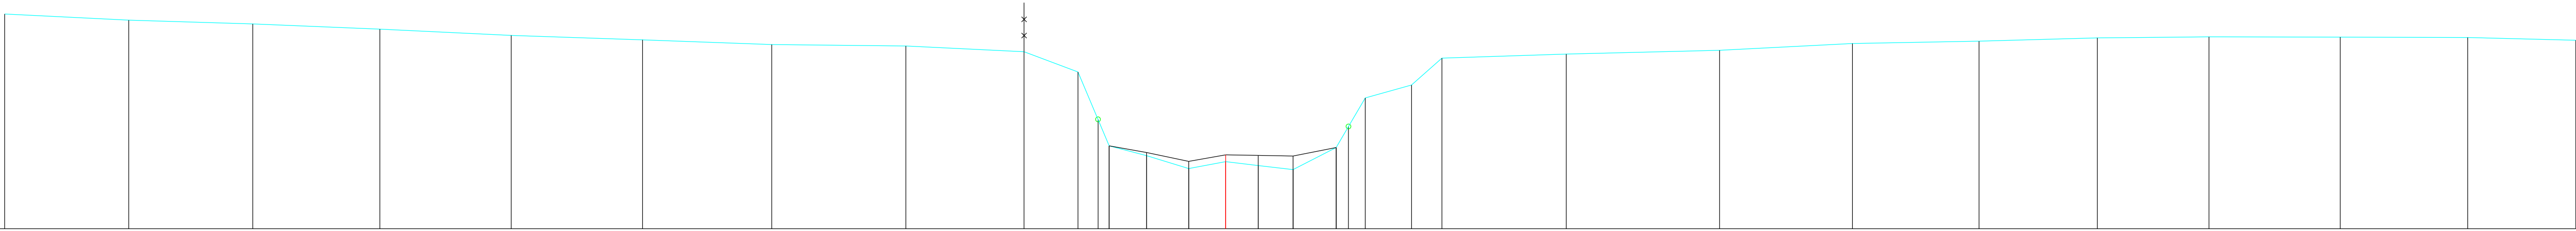


59
Lsch 1/100
Hsch 1/100

Hsch 1/100

V-vlak
10.00m.

[illegible]