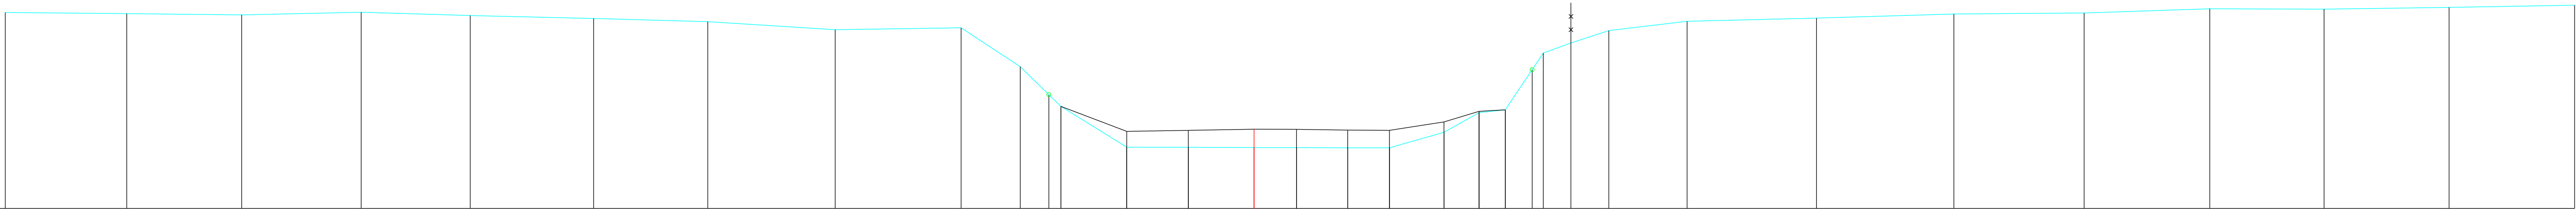


Lsch 1/100
Hsch 1/100

V-vlak
8.00m.

[illegible]