


82
Lsch 1/100
Hsch 1/100

V-vlak
10.00m.

kunstwerk 9503/61

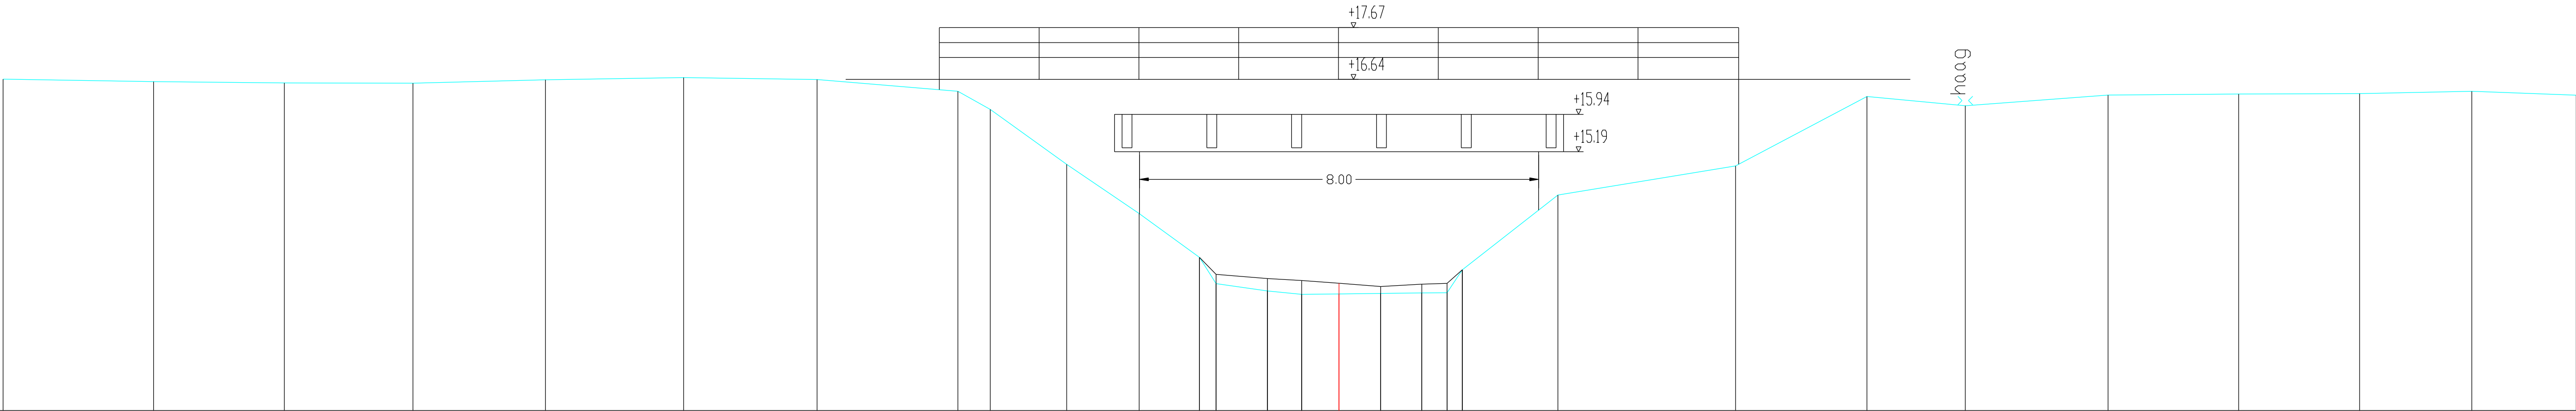

Maaiveldpeil	16.65	16.60	16.57	16.57	16.63	16.68	16.64	16.40	16.04	14.94	13.95	13.07	12.55	12.40	12.33	12.34	12.35	12.36	12.36	12.36	14.32	14.90	16.30	16.11	16.33	16.35	16.36	16.40	16.32
Tussenafstand terrein	3.02		2.62	2.58	2.65	2.77	2.67	2.82	0.65	1.53	1.45	1.21	0.33	1.03	0.69	0.75	0.83	0.83	0.50	0.31	1.92	3.56	2.63	1.97	2.86	2.62	2.42	2.25	2.09
Gecumuleerde afstand terrein	-26.77	-23.76	-21.14	-18.56	-15.91	-13.14	-10.46	-7.64	-6.99	-5.46	-4.01	-2.80	-2.46	-1.44	-0.75	0.00	0.83	1.66	2.16	2.47	4.39	7.95	10.58	12.55	15.41	18.03	20.45	22.70	24.79
Slibpeil												13.07	12.73	12.65	12.61	12.55	12.49	12.53	12.55	12.55									
Tussenafstand slib												0.33	1.03	0.69	0.75	0.83	0.83	0.50	0.31										
Gecumuleerde afstand slib												-2.80	-2.46	-1.44	-0.75	0.00	0.83	1.66	2.16	2.47									