

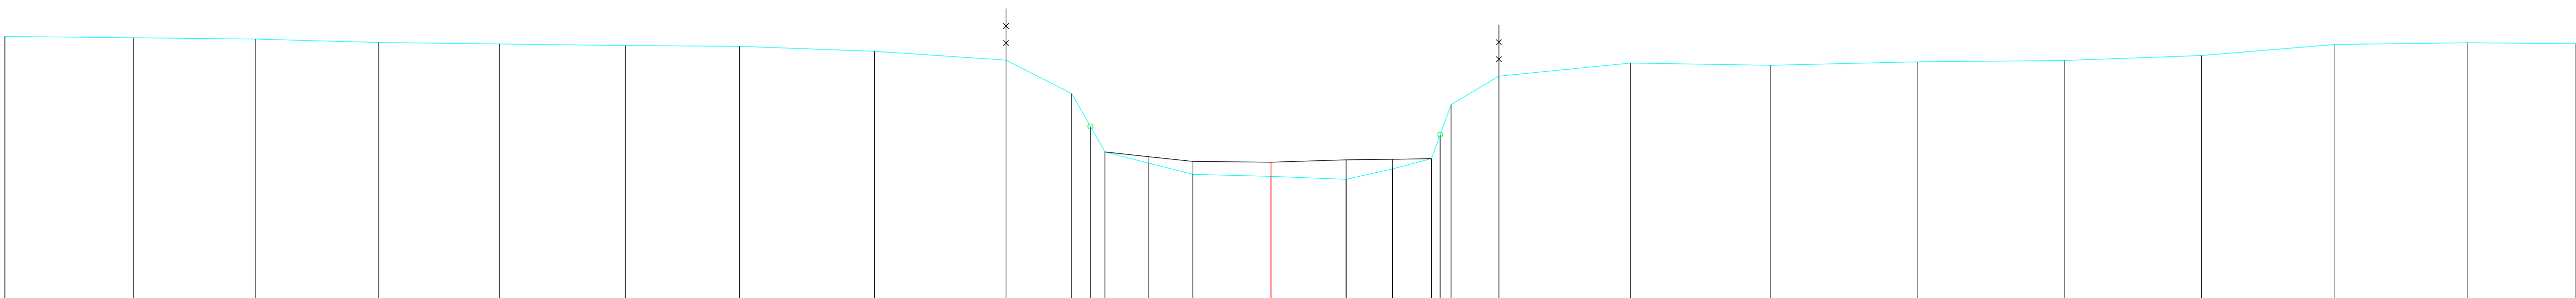
90

Lsch 1/100

Hsch 1/100

V-vlak

10.00m.

[illegible]