


Kunstwerk 7161-031

Schipstraat

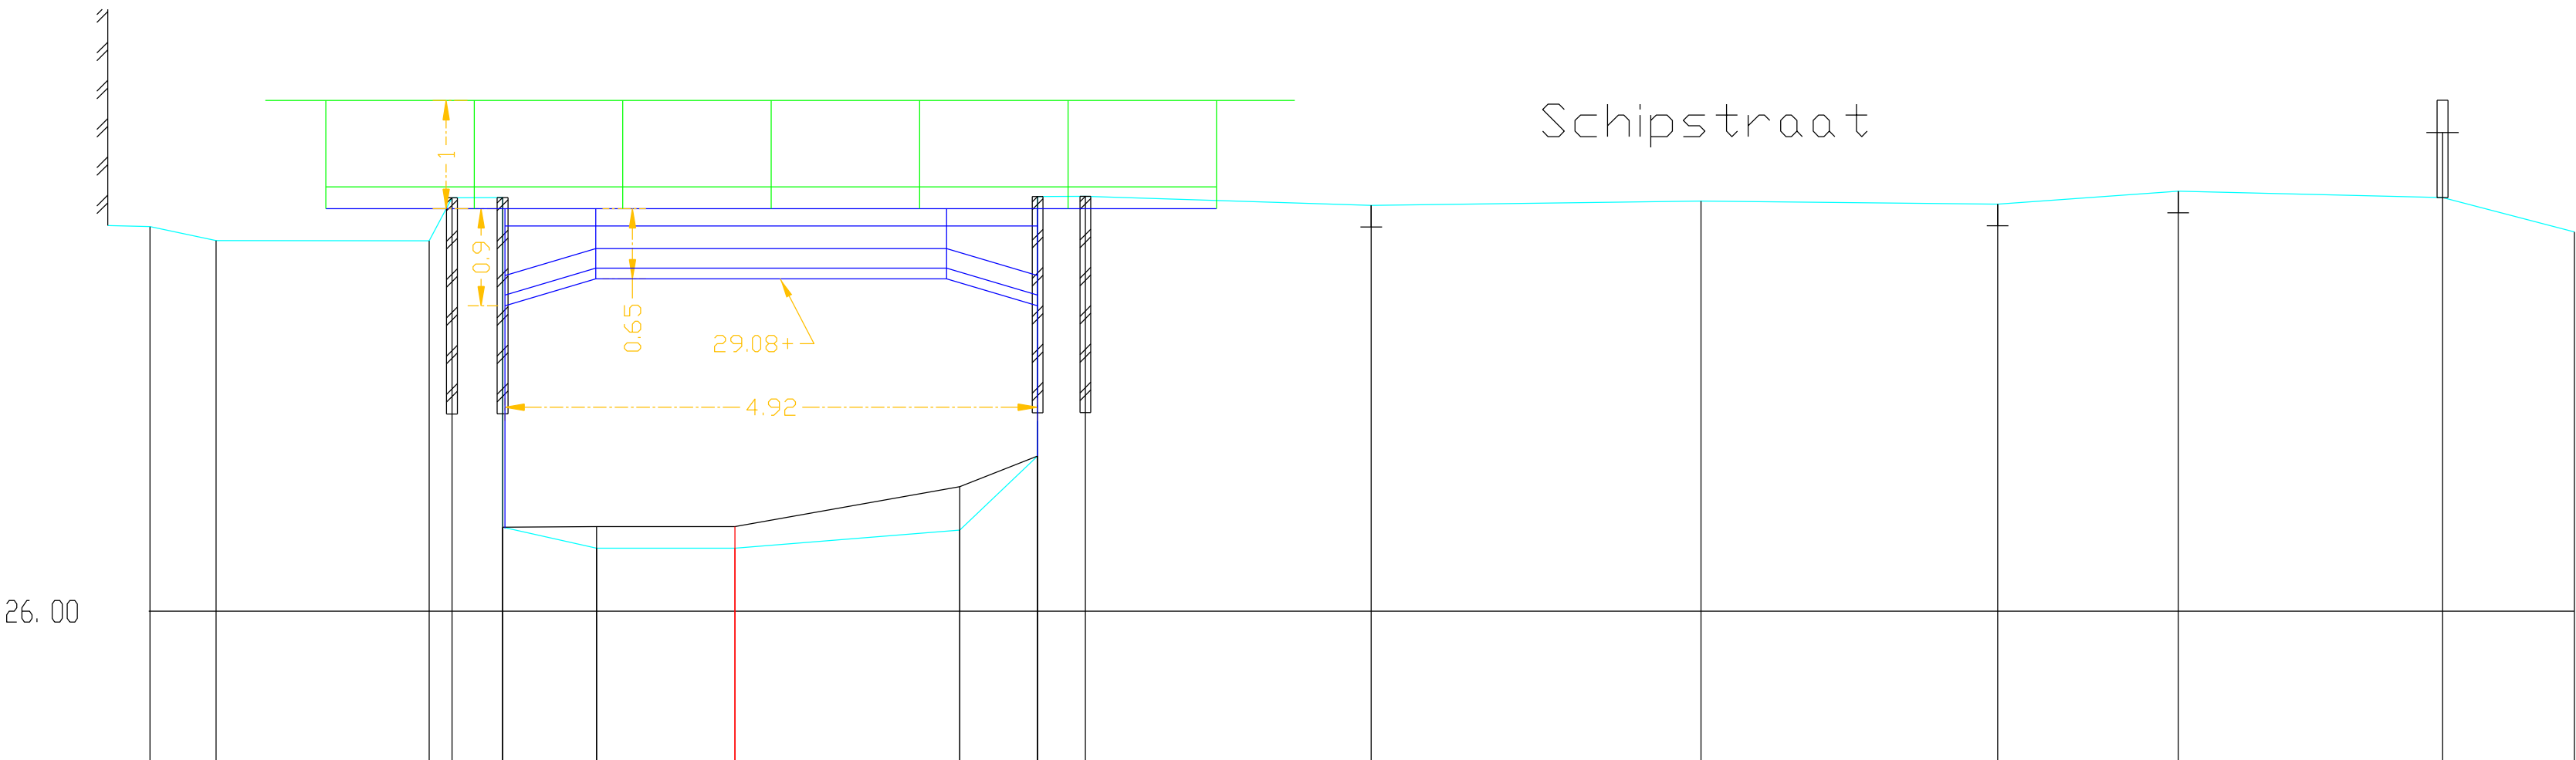

H 1: 100/ L 1: 100

MATEN TERREIN	29.56	29.43	29.43	29.82	29.83	26.58	26.58	26.75	27.44	29.84	29.75	29.79	29.77	29.88	29.83	29.51
MATEN SLIBLIJN				26.78	26.78	26.78	26.78	27.15	27.44	29.84						
TUSSENAFST. TERREIN	0.61	1.97	0.21	0.47	0.00	1.28	2.08	0.72	0.44	2.64	3.05	2.74	1.67	2.44	1.22	
GECUM. AFST. TERREIN	-5.41	-4.80	-2.83	-2.62	-2.15	-1.28	0.00	2.08	2.80	3.24	5.88	8.93	11.67	13.34	15.78	17.00

Kleine Gete, Dwarsprofiel 076