


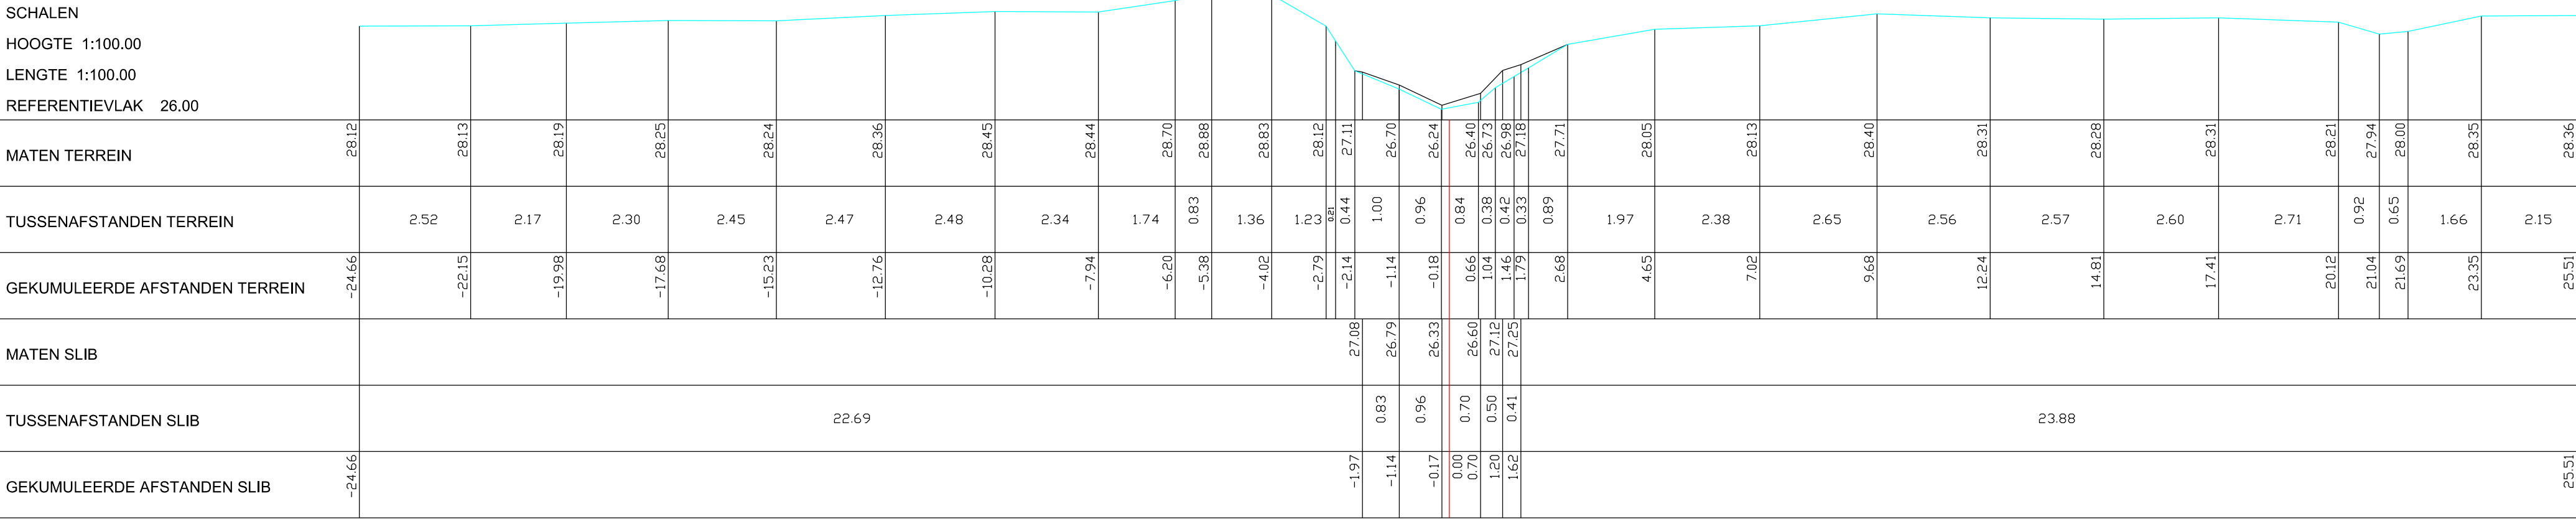

SCHALEN																															
HOOGTE 1:100.00																															
LENGTE 1:100.00																															
REFERENTIEVLAK 26.00																															
MATEN TERREIN	28.12	28.13	28.19	28.25	28.24	28.36	28.45	28.44	28.70	28.88	28.83	28.12	27.11	26.70	26.24	26.40	26.73	26.98	27.18	27.71	28.05	28.13	28.40	28.31	28.28	28.31	28.21	27.94	28.00	28.35	28.36
TUSSENAFSTANDEN TERREIN	2.52	2.17	2.30	2.45	2.47	2.48	2.34	1.74	0.83	1.36	1.23	0.81	0.44	1.00	0.96	0.84	0.38	0.42	0.33	0.89	1.97	2.38	2.65	2.56	2.57	2.60	2.71	0.92	0.65	1.66	2.15
GEKUMULEERDE AFSTANDEN TERREIN	-24.66	-22.15	-19.98	-17.68	-15.23	-12.76	-10.28	-7.94	-6.20	-5.38	-4.02	-2.79	-2.14	-1.14	-0.18	0.66	1.04	1.46	1.79	2.68	4.65	7.02	9.68	12.24	14.81	17.41	20.12	21.04	21.69	23.35	25.51
MATEN SLIB																															
TUSSENAFSTANDEN SLIB	22.69												23.88																		
GEKUMULEERDE AFSTANDEN SLIB	-24.66																											25.51			