


SCHALEN
HOOGTE 1:100.00
LENGTE 1:100.00
REFERENTIEVLAK 26.00

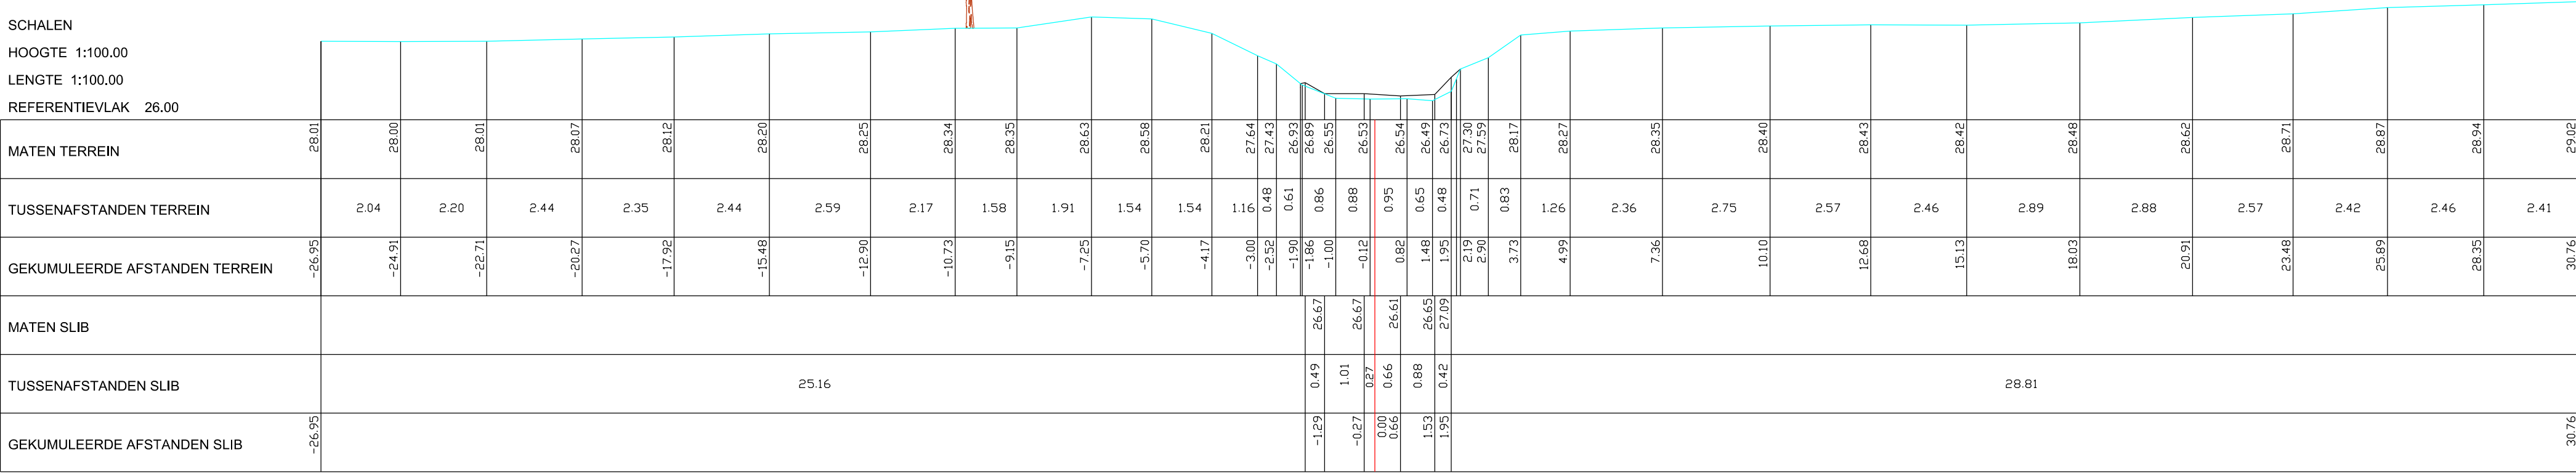

8 P.K. 0.34587