


KLEINE MAALBEEK

PROFIEL NR 38

SCHAAL: 1/100

REFERENTIEVLAK 39.00m TAW

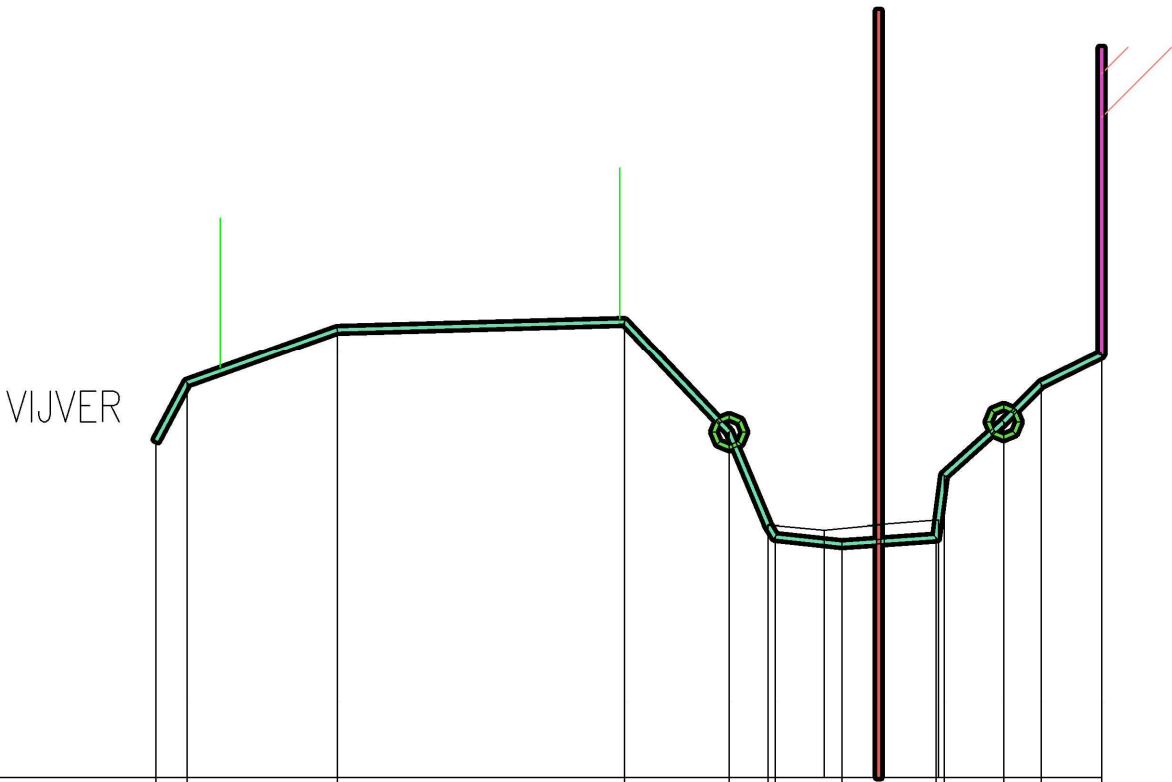

PEIL VASTE BODEM	41.20	41.57	41.92	41.98	41.25	40.65	40.57	40.53	40.57	40.97	41.32	41.57	41.76
TUSSENAFSTAND VASTE BODEM		0.20	0.98	1.87	0.68	0.25	0.05	0.44	0.61	0.05	0.39	0.24	0.39
SAMENGESTELDE AFSTAND VASTE BODEM	0.00	0.20	1.18	3.06	3.74	3.99	4.04	4.48	5.09	5.14	5.53	5.77	6.17
PEIL SLIBBODEM					40.65	40.62	40.65	40.68					
TUSSENAFSTAND SLIBBODEM				3.99		0.37	0.39	0.35					
SAMENGESTELDE AFSTAND SLIBBODEM					3.99	4.36	4.75	5.10					