


VIJVER

KLEINE MAALBEEK

PROFIEL NR 73

SCHAAL: 1/100

REFERENTIEVLAK 43.00m TAW

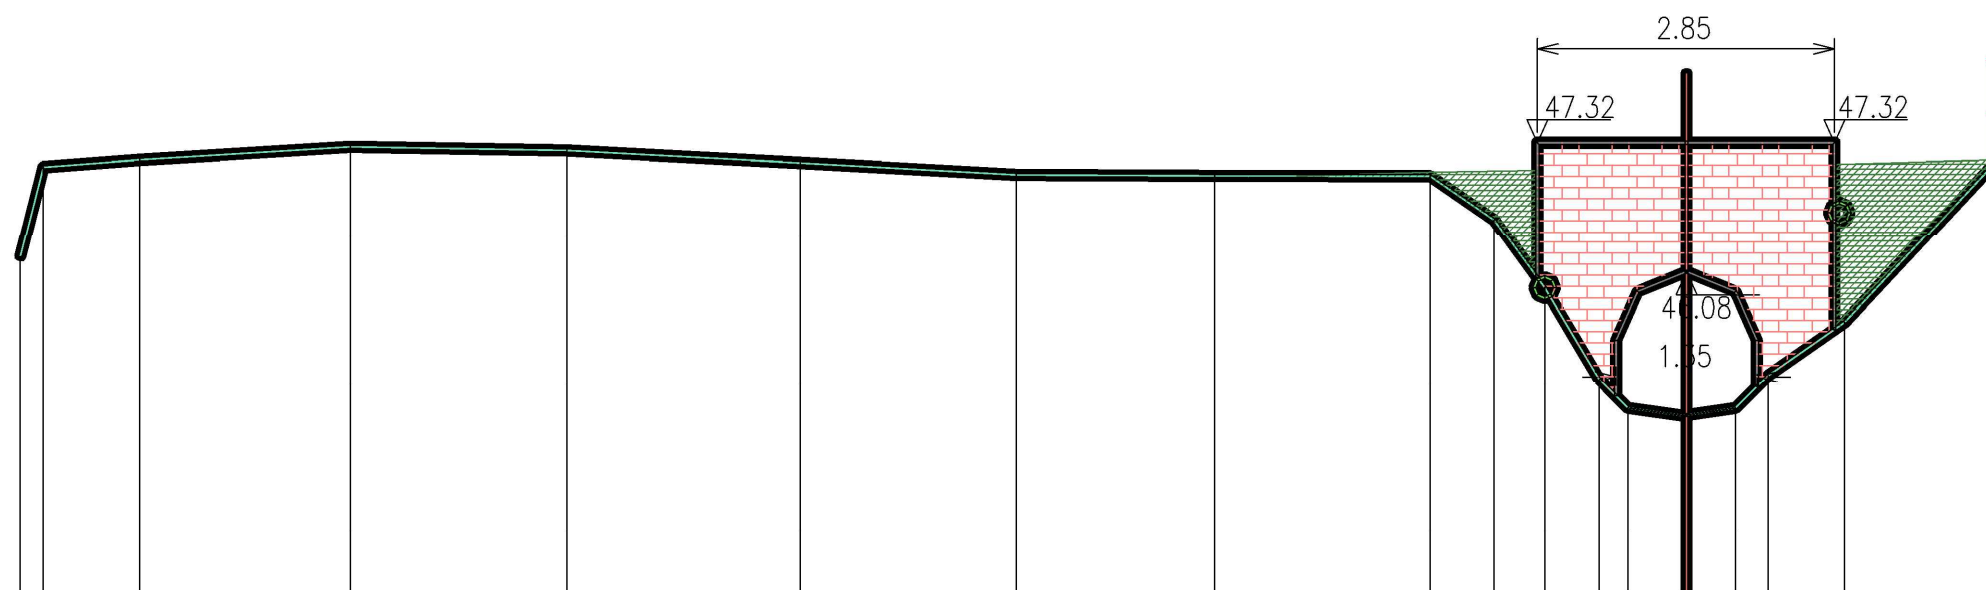

PEIL VASTE BODEM	46.22	47.09	47.16	47.28	47.25	47.13	47.02	47.01	47.01	46.59	45.93	45.06	44.78	44.71	44.78	45.09	45.60	47.10
TUSSENAFSTAND VASTE BODEM	0.22	0.22	0.93	2.02	2.07	2.24	2.08	1.90	2.07	0.61	0.49	0.52	0.27	0.53	0.51	0.31	0.73	1.41
SAMENGESTELDE AFSTAND VASTE BODEM	0.00	0.22	1.15	3.17	5.24	7.48	9.55	11.46	13.52	14.13	14.62	15.14	15.42	15.94	16.45	16.76	17.50	18.91
PEIL SLIBBODEM	44.78																	
TUSSENAFSTAND SLIBBODEM	15.42																	
SAMENGESTELDE AFSTAND SLIBBODEM	15.42																	