


183 P.K. 8.33058  
KwNr.530/14000 - 130

Peil van de spoorwegsporen voor instorting: 14.540m

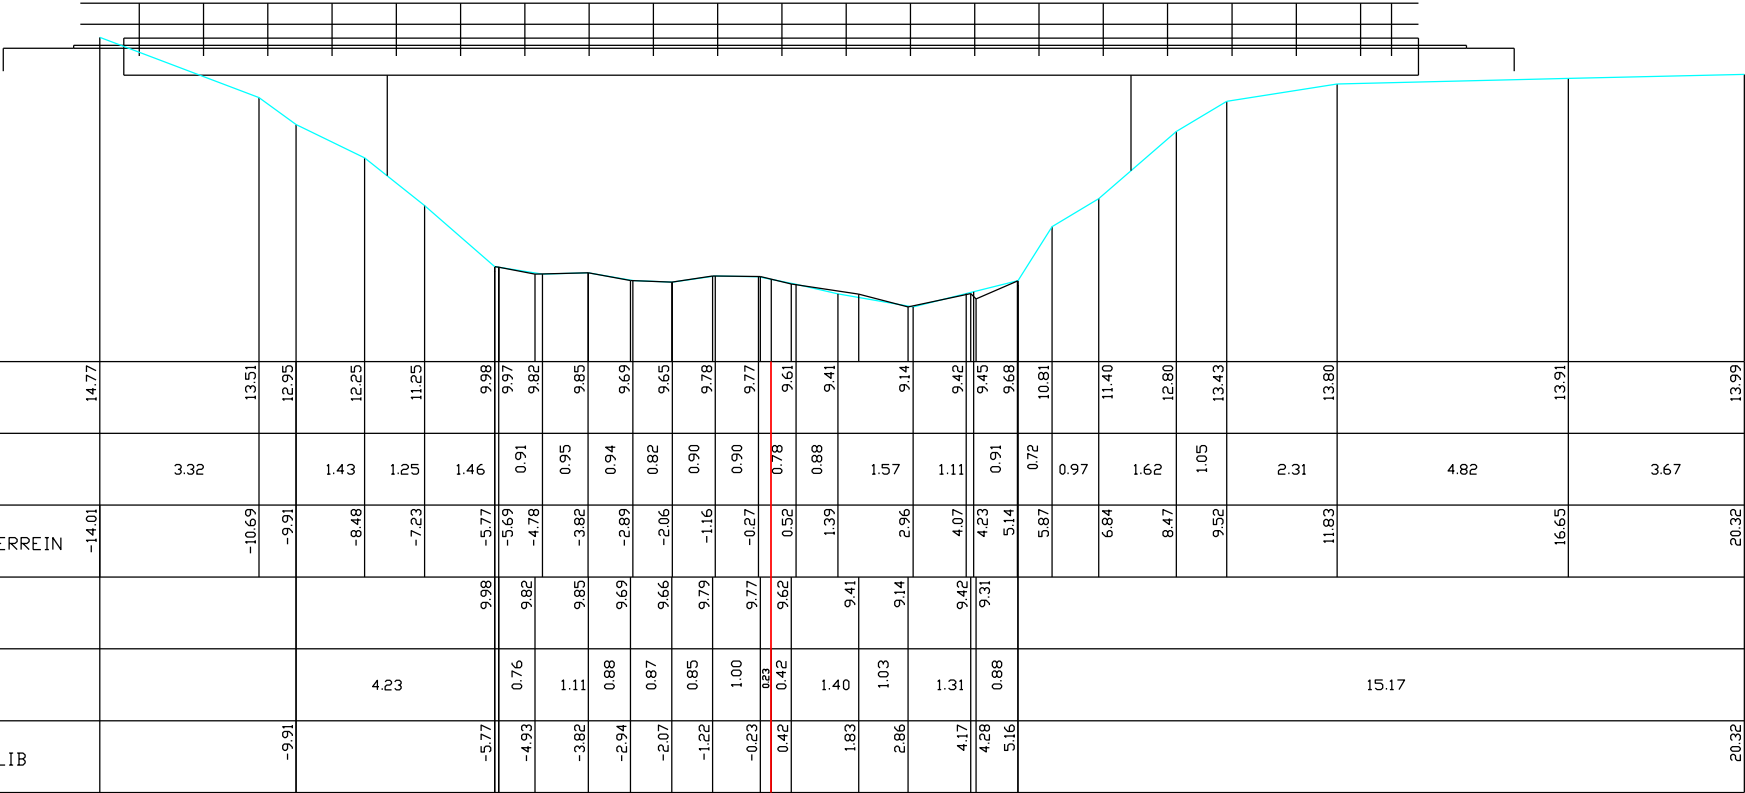

SCHALEN  
HOOGTE 1: 100.00  
LENGTE 1: 100.00  
REFERENTIEVLAK 8.00

|                                |        
|--------------------------------|--------|--------|-------|-------|-------|-------|-------|-------|-------|-------|-------|-------|-------|------|------|------|------|------|------|-------|-------|-------|-------|-------|-------|-------|
| MATEN TERREIN                  | 14.77  | 13.51  | 12.95 | 12.25 | 11.25 | 9.98  | 9.97  | 9.82  | 9.85  | 9.69  | 9.65  | 9.78  | 9.77  | 9.61 | 9.41 | 9.14 | 9.42 | 9.45 | 9.68 | 10.81 | 11.40 | 12.80 | 13.43 | 13.80 | 13.91 | 13.99 |
| TUSSENAFSTANDEN TERREIN        | 3.32   |        | 1.43  | 1.25  | 1.46  | 0.91  | 0.95  | 0.94  | 0.82  | 0.90  | 0.90  | 0.78  | 0.88  | 1.57 | 1.11 | 0.91 | 0.72 | 0.97 | 1.62 | 1.05  | 2.31  | 4.82  | 3.67  |       |       |       |
| GEKUMULEERDE AFSTANDEN TERREIN | -14.01 | -10.69 | -9.91 | -8.48 | -7.23 | -5.77 | -5.69 | -4.78 | -3.82 | -2.89 | -2.06 | -1.16 | -0.27 | 0.52 | 1.39 | 2.96 | 4.07 | 4.23 | 5.14 | 5.87  | 6.84  | 8.47  | 9.52  | 11.83 | 16.65 | 20.32 |
| MATEN SLIB                     |        |        |       |       |       | 9.98  | 9.82  | 9.85  | 9.69  | 9.66  | 9.79  | 9.77  | 9.62  | 9.41 | 9.14 | 9.42 | 9.31 |      |      |       |       |       |       |       |       |       |
| TUSSENAFSTANDEN SLIB           |        |        |       | 4.23  |       | 0.76  | 1.11  | 0.88  | 0.87  | 0.85  | 1.00  | 0.42  | 0.42  | 1.40 | 1.03 | 1.31 | 0.88 |      |      |       |       |       |       | 15.17 |       |       |
| GEKUMULEERDE AFSTANDEN SLIB    |        | -9.91  |       |       |       | -5.77 | -4.93 | -3.82 | -2.94 | -2.07 | -1.22 | -0.23 | 0.42  | 1.83 | 2.86 | 4.17 | 4.28 | 5.16 |      |       |       |       |       |       | 20.32 |       |