


SCHALEN
HOOGTE 1: 100.00
LENGTE 1: 100.00
REFERENTIEVLAK 8.00

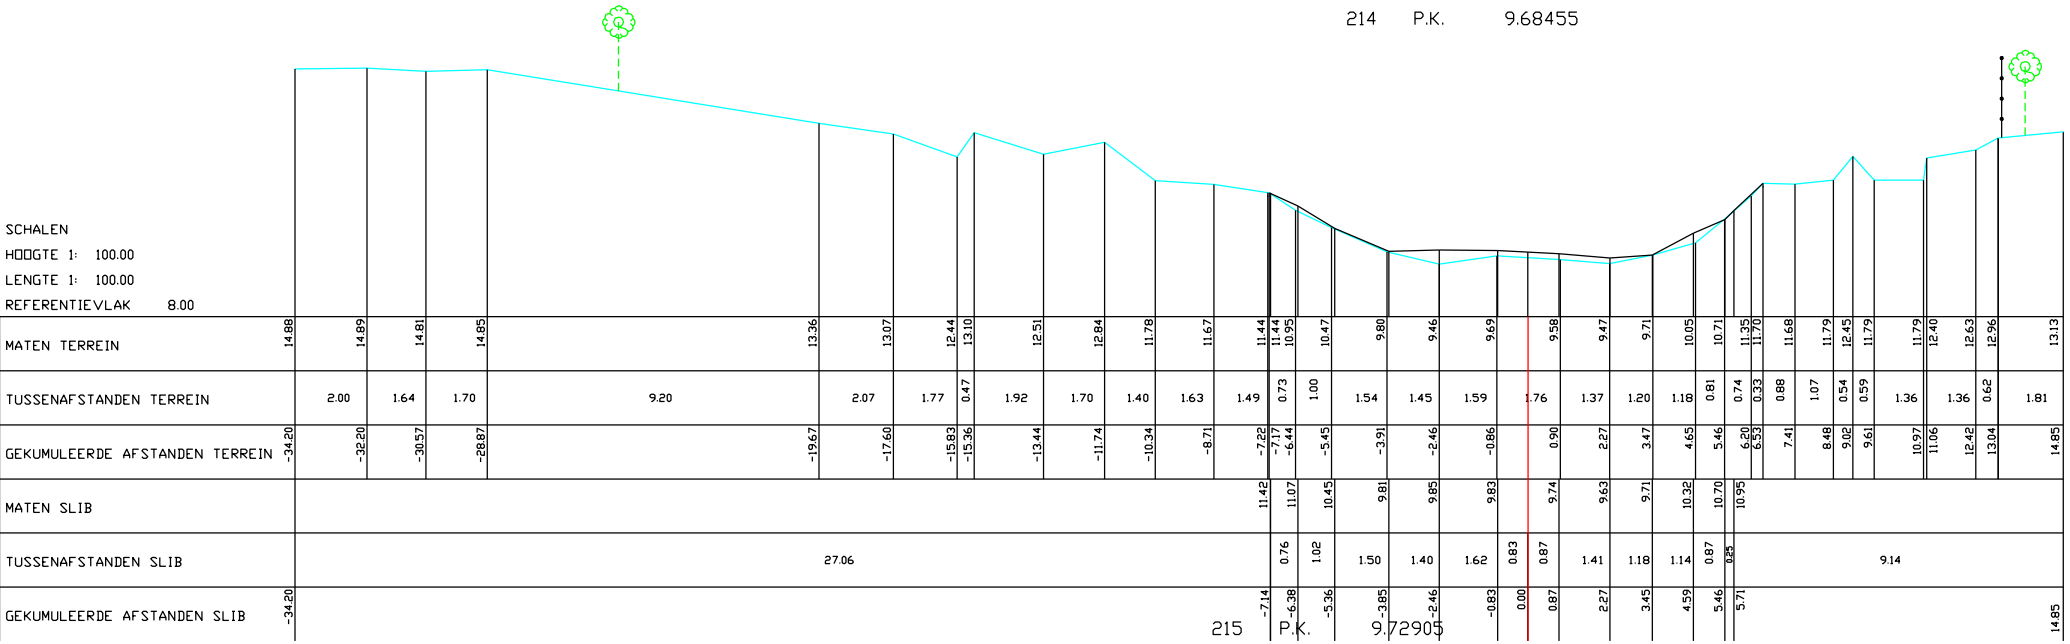

214 P.K. 9.68455

215 P.K. 9.72905

14.85