


282 P.K. 12.75350

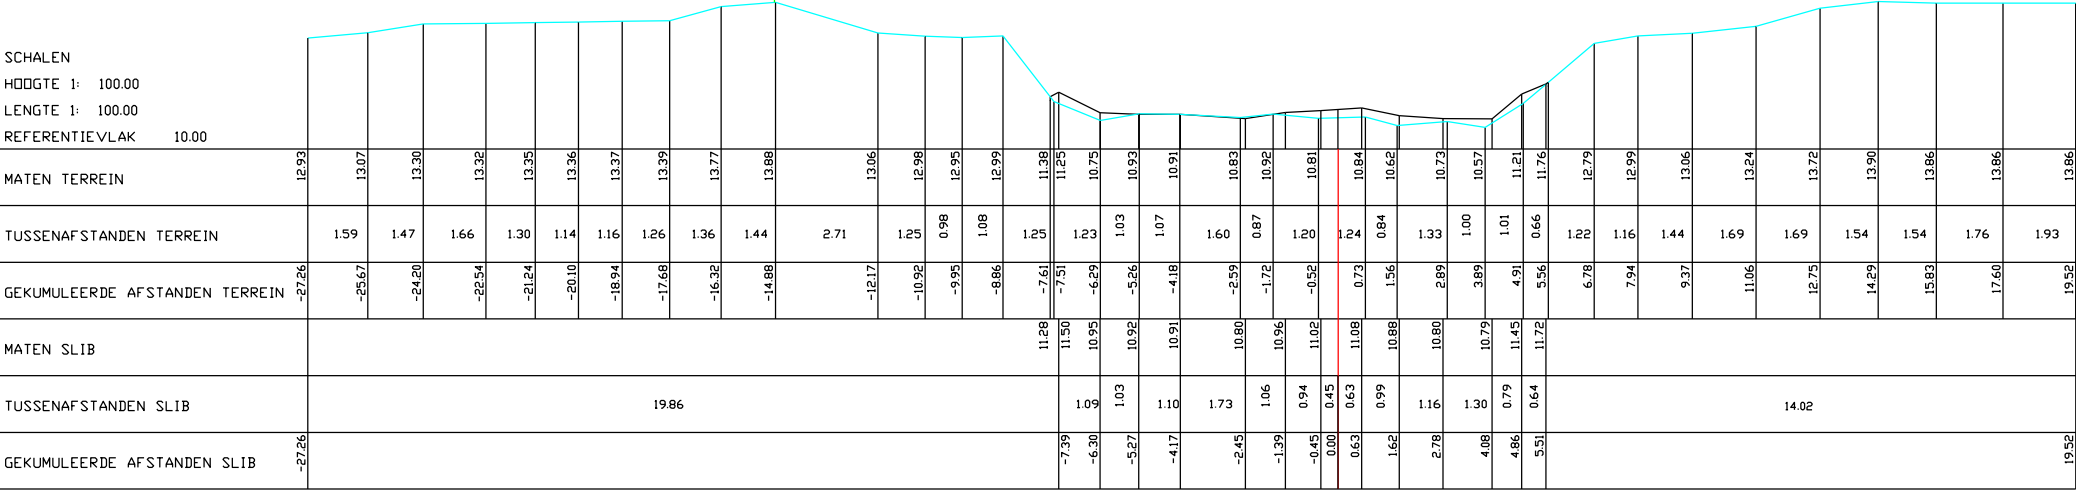

SCHALEN
HOOGTE 1: 100.00
LENGTE 1: 100.00
REFERENTIEVLAK 10.00



MATEN TERREIN	12.93	13.07	13.30	13.32	13.35	13.36	13.37	13.39	13.77	13.88	13.06	12.98	12.95	12.99	11.38	11.25	10.75	10.93	10.91	10.83	10.92	10.81	10.84	10.62	10.73	10.57	11.21	11.76	12.79	12.99	13.06	13.24	13.72	13.90	13.86	13.86	13.86
TUSSENAFSTANDEN TERREIN	1.59	1.47	1.66	1.30	1.14	1.16	1.26	1.36	1.44	2.71	1.25	0.98	1.08	1.25	1.23	1.03	1.07	1.60	0.87	1.20	1.24	0.84	1.33	1.00	1.01	0.66	1.22	1.16	1.44	1.69	1.69	1.54	1.54	1.76	1.93		
GEKUMULEERDE AFSTANDEN TERREIN	-27.26	-25.67	-24.20	-22.54	-21.24	-20.10	-18.94	-17.68	-16.32	-14.88	-12.17	-10.92	-9.95	-8.86	-7.61	-6.29	-5.26	-4.18	-2.59	-1.72	-0.52	0.73	1.56	2.89	3.89	4.91	5.56	6.78	7.94	9.37	11.06	12.75	14.29	15.83	17.60	19.52	
MATEN SLIB															11.28	11.50	10.95	10.92	10.91	10.80	10.96	11.02	11.08	10.88	10.80	10.79	11.45	11.72									
TUSSENAFSTANDEN SLIB										19.86						1.09	1.03	1.10	1.73	1.06	0.94	0.45	0.63	0.99	1.16	1.30	0.79	0.64									
GEKUMULEERDE AFSTANDEN SLIB	-27.26															-7.39	-6.30	-5.27	-4.17	-2.45	-1.39	-0.45	0.00	0.63	1.62	2.78	4.08	4.86	5.51							19.52	