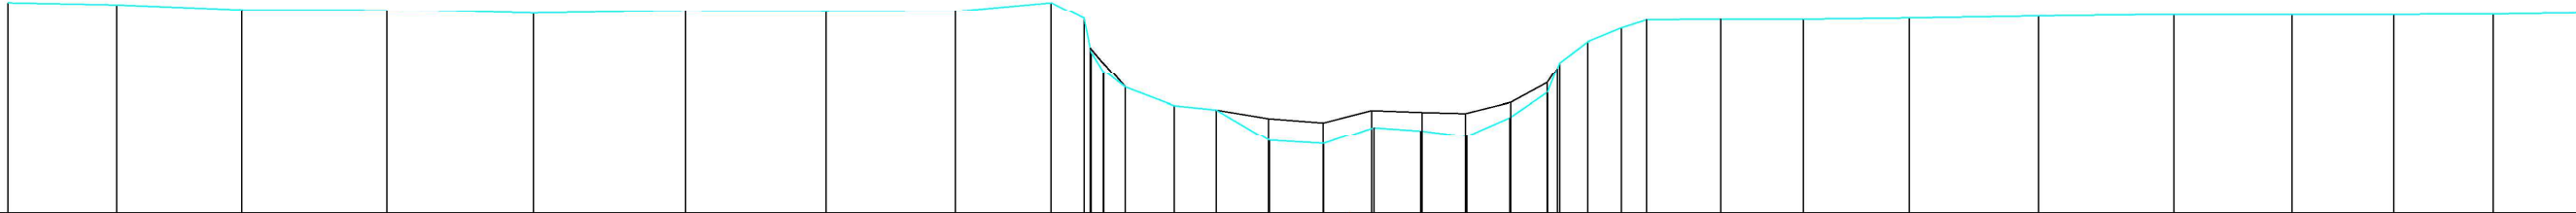


559 P.K. 25.83525

SCHALEN	
H 1:	100,00
L 1:	100,00
R.V.	14,00

SCHALEN H 1: 100.00 L 1: 100.00 R.V. 14.00																																
MATEN TERREIN	18.25	18.20	18.10	18.09	18.02	18.07	18.06	18.07	18.24	17.92	16.53	16.17	16.08	15.46	15.40	15.73	15.66	15.55	15.93	16.43	17.45	17.72	17.88	17.89	17.89	17.92	17.96	17.99	17.98	17.99	17.99	18.02
TUSSENAFST. TERREIN		2.19	2.52	2.92	2.96	3.06	2.83	2.60	1.94	0.66	0.25	0.43	0.98	0.85	1.07	1.06	0.94	0.93	0.87	0.75	0.57	0.68	0.51	1.49	1.67	2.14	2.61	2.74	2.38	2.05	2.00	1.95
GEKUM. AFST. TERREIN	-27.02	-24.83	-22.30	-19.38	-16.42	-13.36	-10.53	-7.92	-5.99	-5.33	-4.50	-3.51	-2.67	-1.60	-0.51	0.51	1.45	2.38	3.25	4.01	4.82	5.50	6.00	7.50	9.16	11.30	13.91	16.54	19.02	21.07	23.07	25.02
MATEN SLIB																																
TUSSENAFST. SLIB		22.52																														
GEKUM. AFST. SLIB	-27.02	21.02																														