


- = TOPSLIB
- = VASTE BODEM
- = WATERLIJN
- = UITPEILING
- = UITPEILING 2

KP 102

Hor. Schaal 1/200

Vert. Schaal 1/100

Vergelijkingsvlak 0.00m TAW

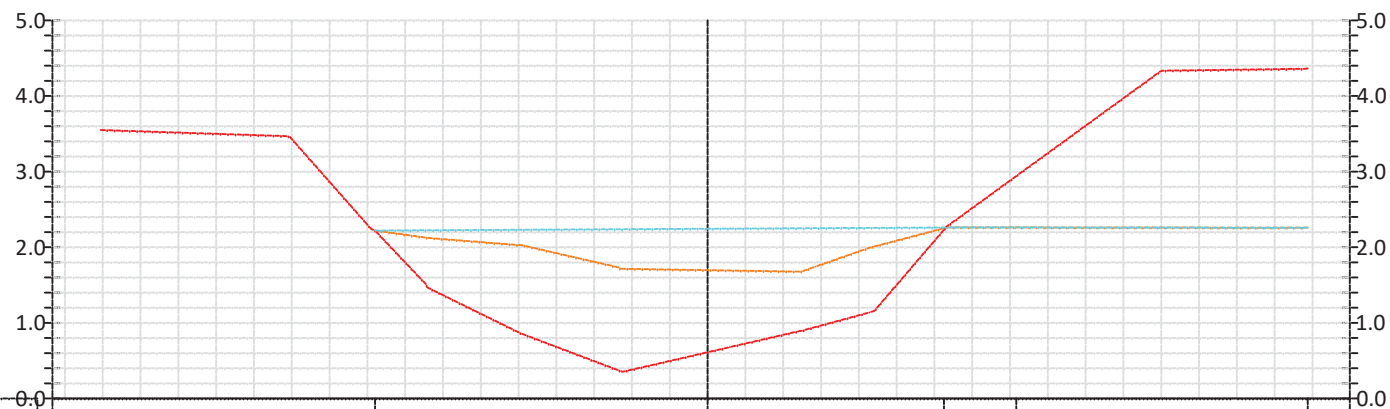

Hoogte Waterlijn	2.22											
Hoogte Topslib	2.22											
Hoogte Vaste bodem	3.55	3.46	2.22	1.47	0.85	0.35	0.61	0.89	1.03	2.25	4.32	4.36
Tussenafstand Topslib			1.4	2.5	2.5	2.3	2.4	1.8	2.0	1.8	7.7	